

# CARRIAGE HOUSE CONCEPTUAL DESIGN

## 128 MAIN STREET DEVELOPMENT


128 MAIN STREET  
GROTON, MA  
APRIL 22, 2014

### CARRIAGE HOUSE SQUARE FOOT CALCULATIONS


FIRST FLOOR PLAN	1462 SF
SECOND FLOOR PLAN	568 SF
THIRD FLOOR PLAN	1023 SF
TOTAL	3053 SF

**PITMAN &  
WARDLEY**  
ARCHITECTS LLC


32 CHURCH ST.  
SALEM, MA 01970  
978-744-8982

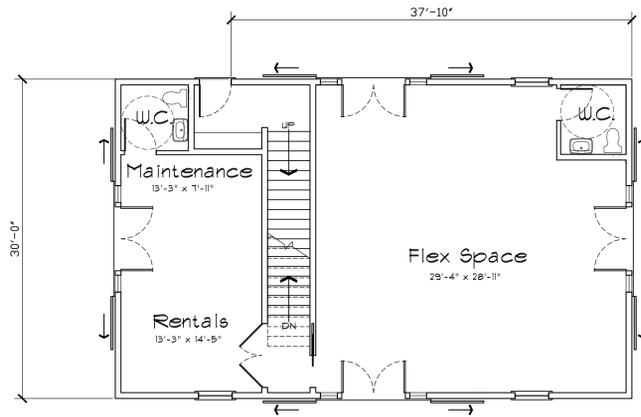

**A** PROPOSED CARRIAGE HOUSE FIRST FLOOR PLAN  
A-1 SCALE: 1/8" = 1'-0"

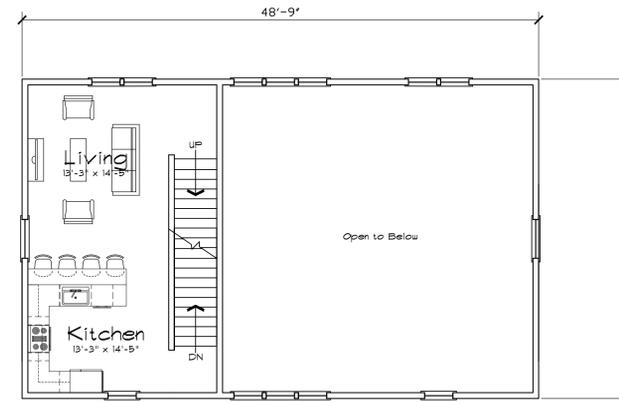

**B** PROPOSED CARRIAGE HOUSE SECOND FLOOR PLAN  
A-1 SCALE: 1/8" = 1'-0"

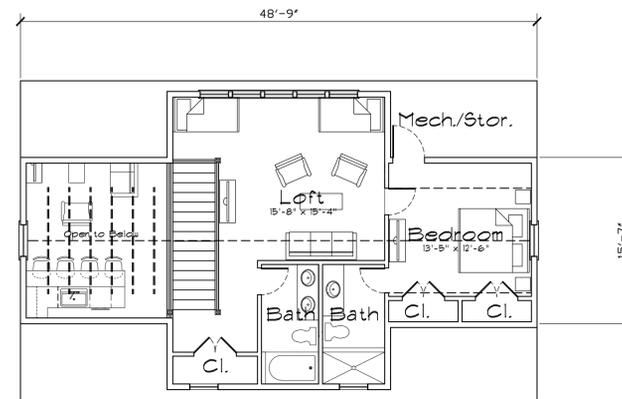

**C** PROPOSED CARRIAGE HOUSE THIRD FLOOR PLAN  
A-1 SCALE: 1/8" = 1'-0"

# 128 MAIN STREET

## DEVELOPMENT

128 MAIN STREET  
 GROTON, MA

**PITMAN &  
 WARDLEY**  
 ARCHITECTS LLC

32 CHURCH ST.  
 SALEM, MA 01970  
 P 978-744-8982  
 F 978-744-0400

DATE: APRIL 22, 2014

REVISIONS:

DRAWN BY: SB


DRAWING TITLE:  
 CONCEPT  
 PLANS

DRAWING NUMBER:

# A·1




Ⓐ PROPOSED FRONT ELEVATION  
SCALE: 1/8" = 1'-0"

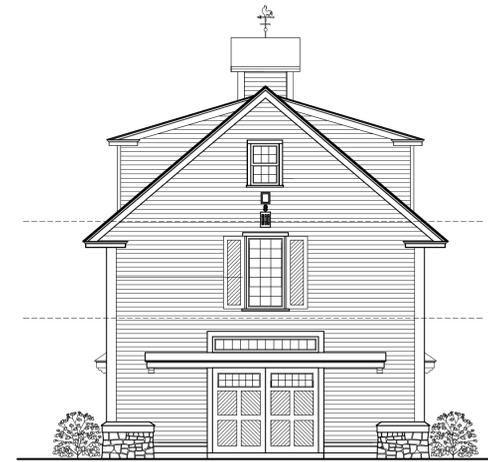

Ⓑ PROPOSED SIDE ELEVATION  
SCALE: 1/8" = 1'-0"



Ⓒ PROPOSED REAR ELEVATION  
SCALE: 1/8" = 1'-0"

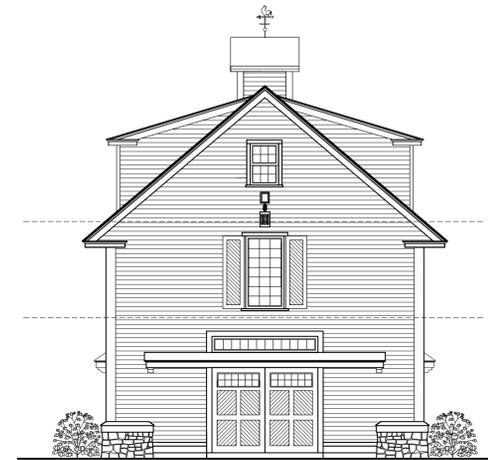

Ⓓ PROPOSED SIDE ELEVATION  
SCALE: 1/8" = 1'-0"

**128 MAIN STREET**  
DEVELOPMENT  
128 MAIN STREET  
GROTON, MA

**PITMAN &  
WARDLEY**  
ARCHITECTS LLC

32 CHURCH ST.  
SALEM, MA 01970  
P 978-744-8982  
F 978-744-0400

DATE: APRIL 22, 2014

REVISIONS:

DRAWN BY: FLW

DRAWING TITLE:  
CONCEPT  
PLANS

DRAWING NUMBER:

**A·2**