

COTTAGE CONCEPTUAL DESIGN


128 MAIN STREET DEVELOPMENT

128 MAIN STREET
GROTON, MA
APRIL 22, 2014


COTTAGE SQUARE FOOT CALCULATIONS	
COTTAGE FIRST FLOOR PLAN	676 SF
COTTAGE SECOND FLOOR PLAN	446 SF
TOTAL	1122 SF

**PITMAN &
WARDLEY**
ARCHITECTS LLC

32 CHURCH ST.
SALEM, MA 01970
978-744-8982

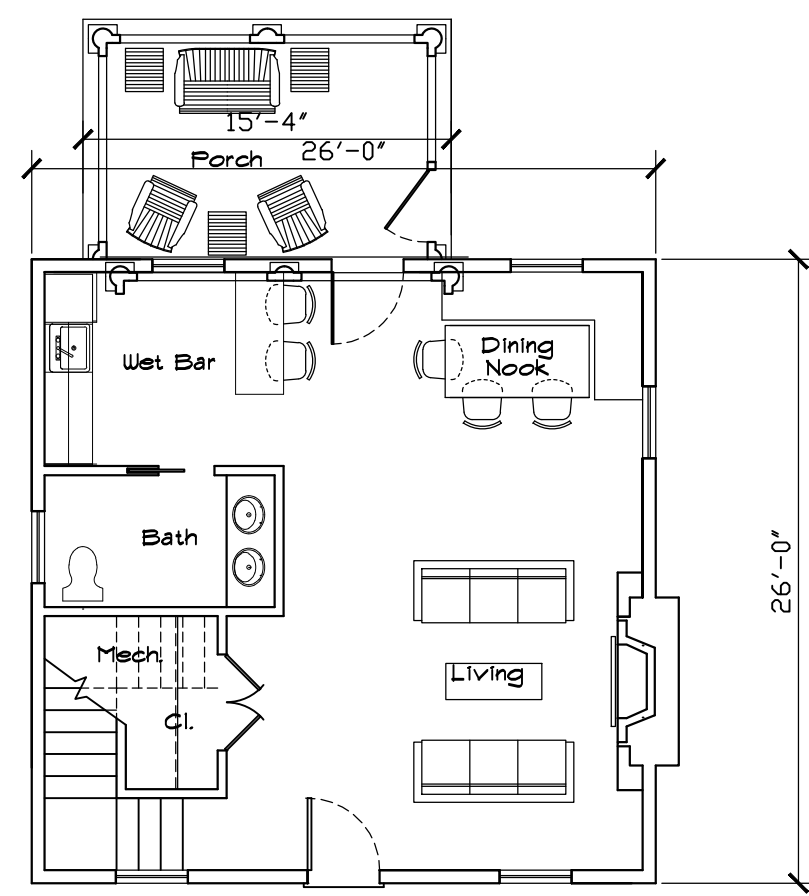


(A) PROPOSED COTTAGE FIRST FLOOR PLAN
SCALE: 1/8" = 1'-0"

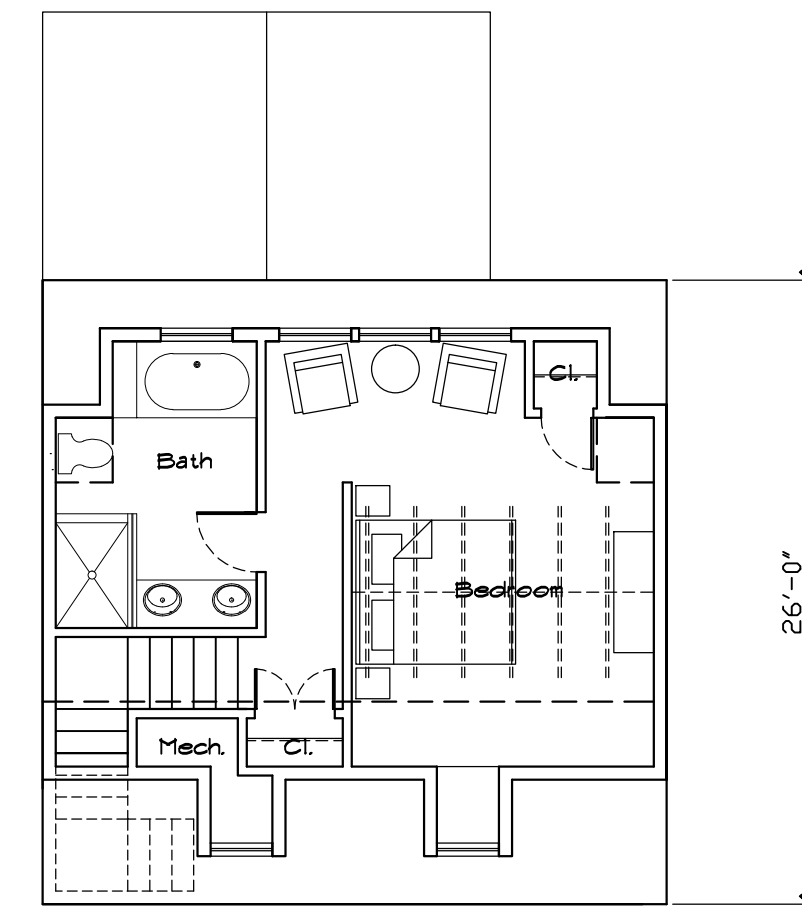

(B) PROPOSED COTTAGE SECOND FLOOR PLAN
SCALE: 1/8" = 1'-0"



(C) PROPOSED COTTAGE FRONT ELEVATION
SCALE: 1/8" = 1'-0"

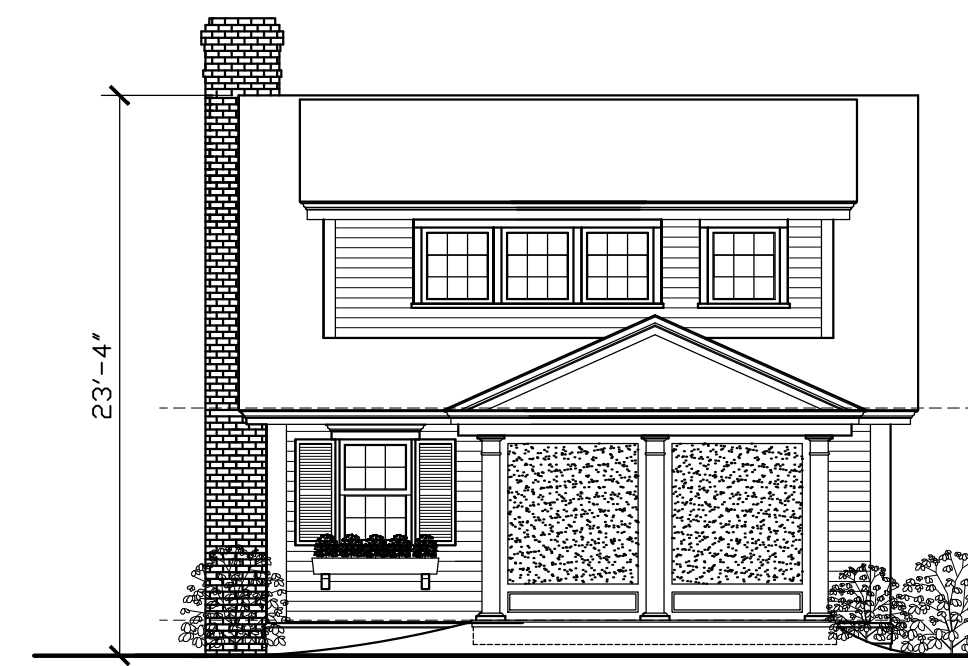

(D) PROPOSED COTTAGE REAR ELEVATION
SCALE: 1/8" = 1'-0"



(E) PROPOSED COTTAGE SIDE ELEVATION
SCALE: 1/8" = 1'-0"



(F) PROPOSED COTTAGE SIDE ELEVATION
SCALE: 1/8" = 1'-0"

128 MAIN STREET
DEVELOPMENT
128 MAIN STREET
GROTON, MA

**PITMAN &
WARDLEY**
ARCHITECTS LLC

32 CHURCH ST.
SALEM, MA 01970
P 978-744-8982
F 978-744-0400

DATE: APRIL 22, 2014

REVISIONS:

DRAWN BY: SB

DRAWING TITLE:

CONCEPT
PLANS

DRAWING NUMBER:

A.1

© PITMAN & WARDLEY, ALL RIGHTS RESERVED