

RENTAL TOWNHOUSE CONCEPTUAL DESIGN


128 MAIN STREET DEVELOPMENT

128 MAIN STREET
GROTON, MA
APRIL 22, 2014


RENTAL TOWNHOUSE SQUARE FOOT CALCULATIONS	
FIRST FLOOR PLAN	1462 SF
SECOND FLOOR PLAN	1462 SF
THIRD FLOOR PLAN	845 SF
TOTAL	3769 SF

**PITMAN &
WARDLEY**
ARCHITECTS LLC


32 CHURCH ST.
SALEM, MA 01970
978-744-8982

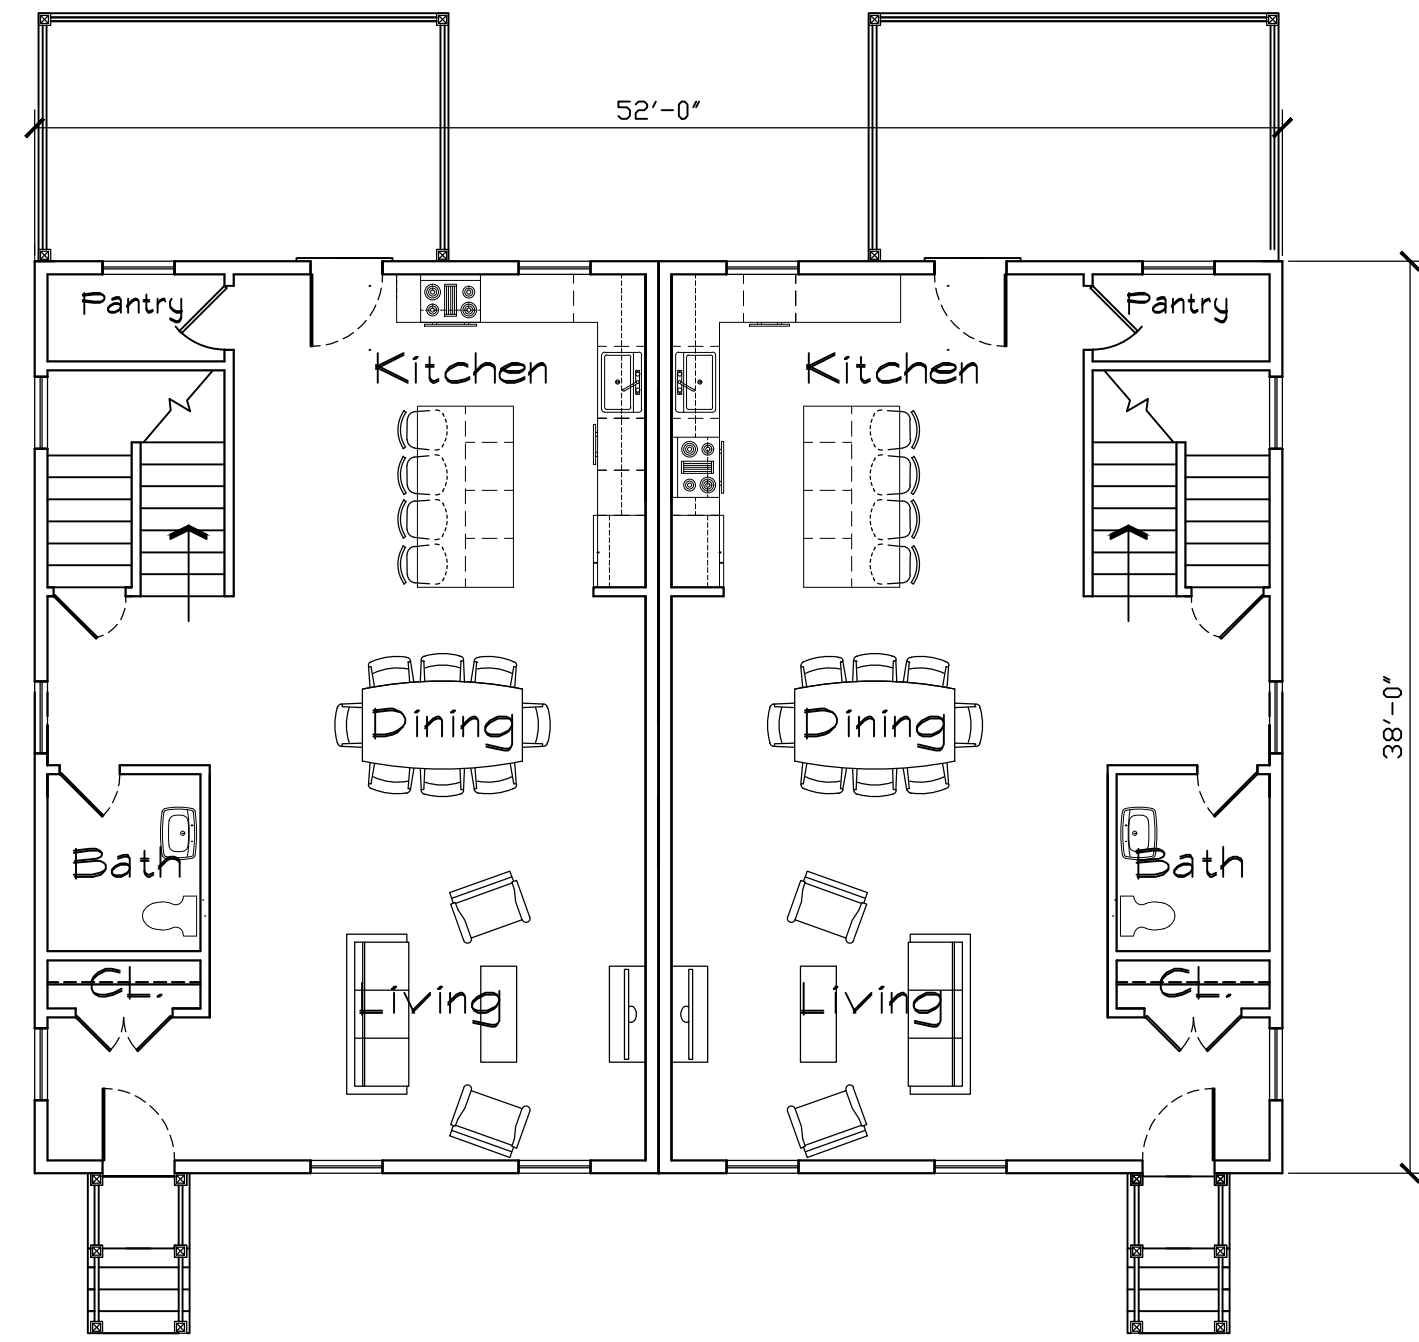

A PROPOSED TOWNHOUSES FIRST FLOOR PLAN
SCALE: 1/8" = 1'-0"

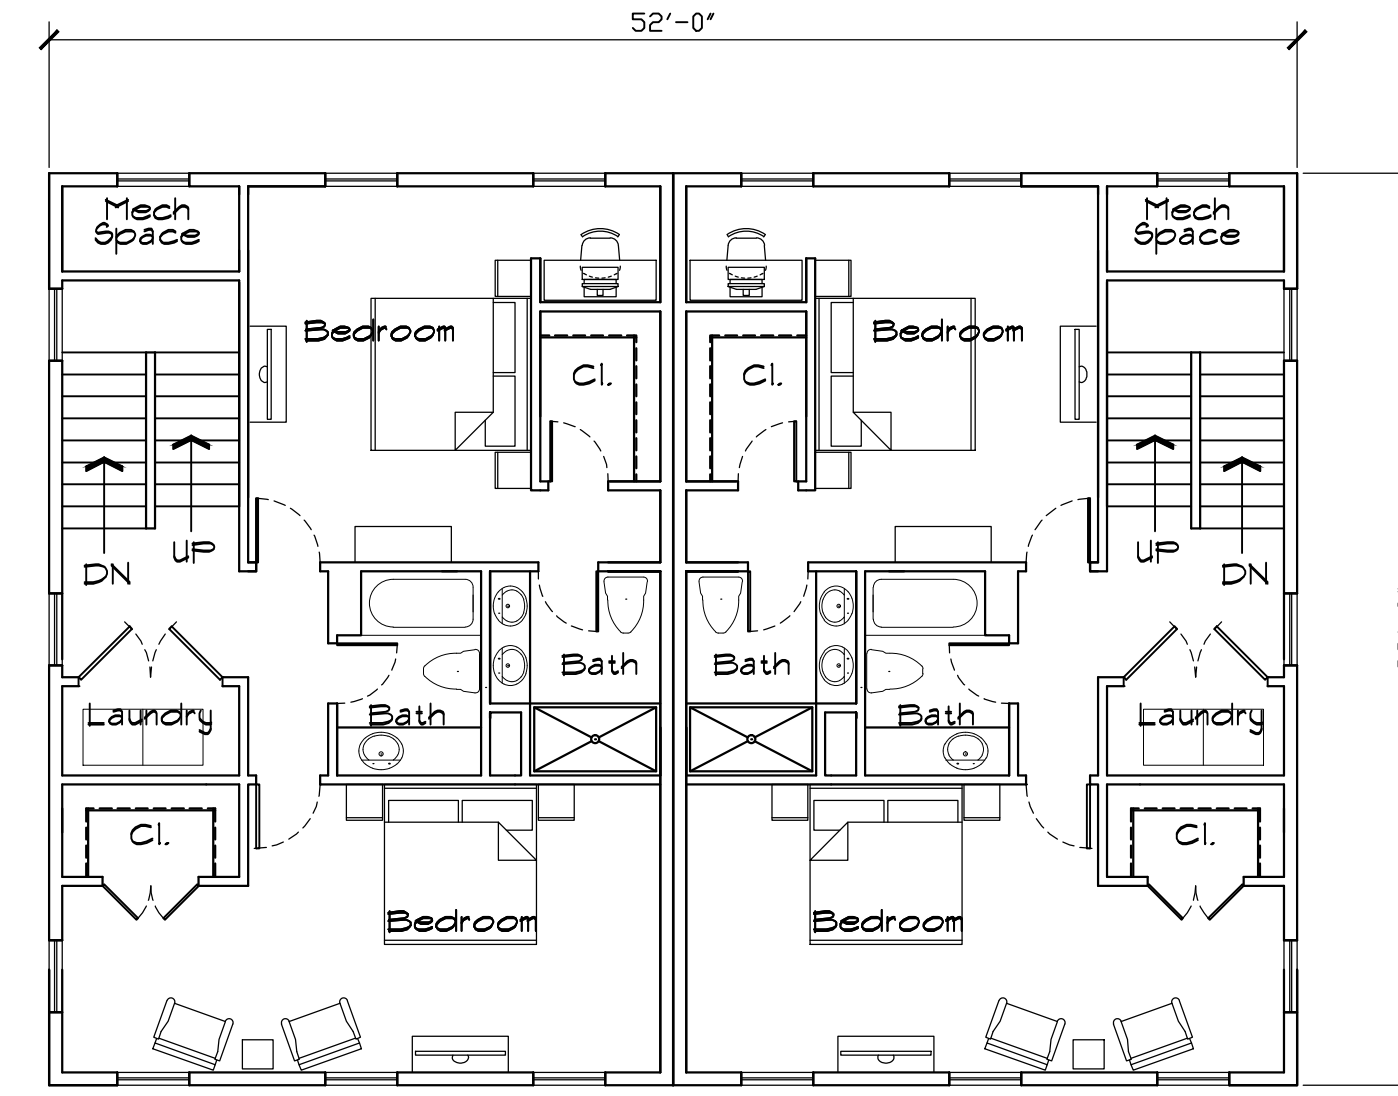

B PROPOSED TOWNHOUSES SECOND FLOOR PLAN
SCALE: 1/8" = 1'-0"

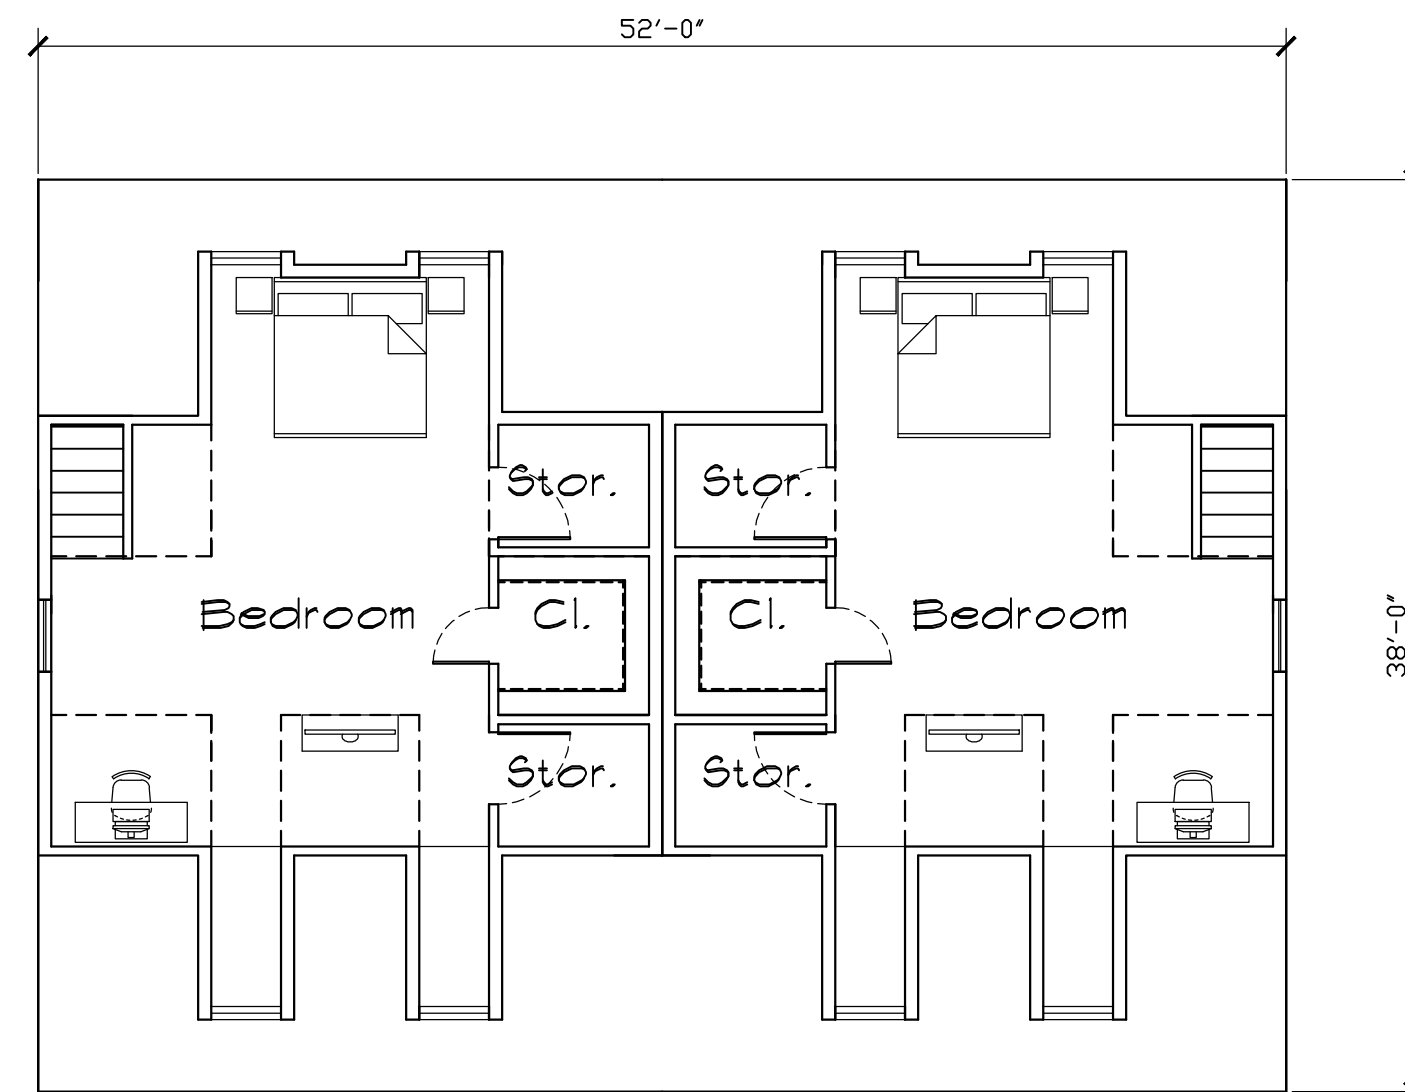

C PROPOSED TOWNHOUSES THIRD FLOOR PLAN
SCALE: 1/8" = 1'-0"

128 MAIN STREET

DEVELOPMENT

128 MAIN STREET
GROTON, MA

**PITMAN &
WARDLEY**
ARCHITECTS LLC

32 CHURCH ST.
SALEM, MA 01970
P 978-744-8982
F 978-744-0400

DATE: APRIL 22, 2014

REVISIONS:

DRAWN BY: SB

DRAWING TITLE:


CONCEPT
PLANS

DRAWING NUMBER:

A.1



A
A-2 PROPOSED TOWNHOUSES FRONT ELEVATION
SCALE: 1/8" = 1'-0"

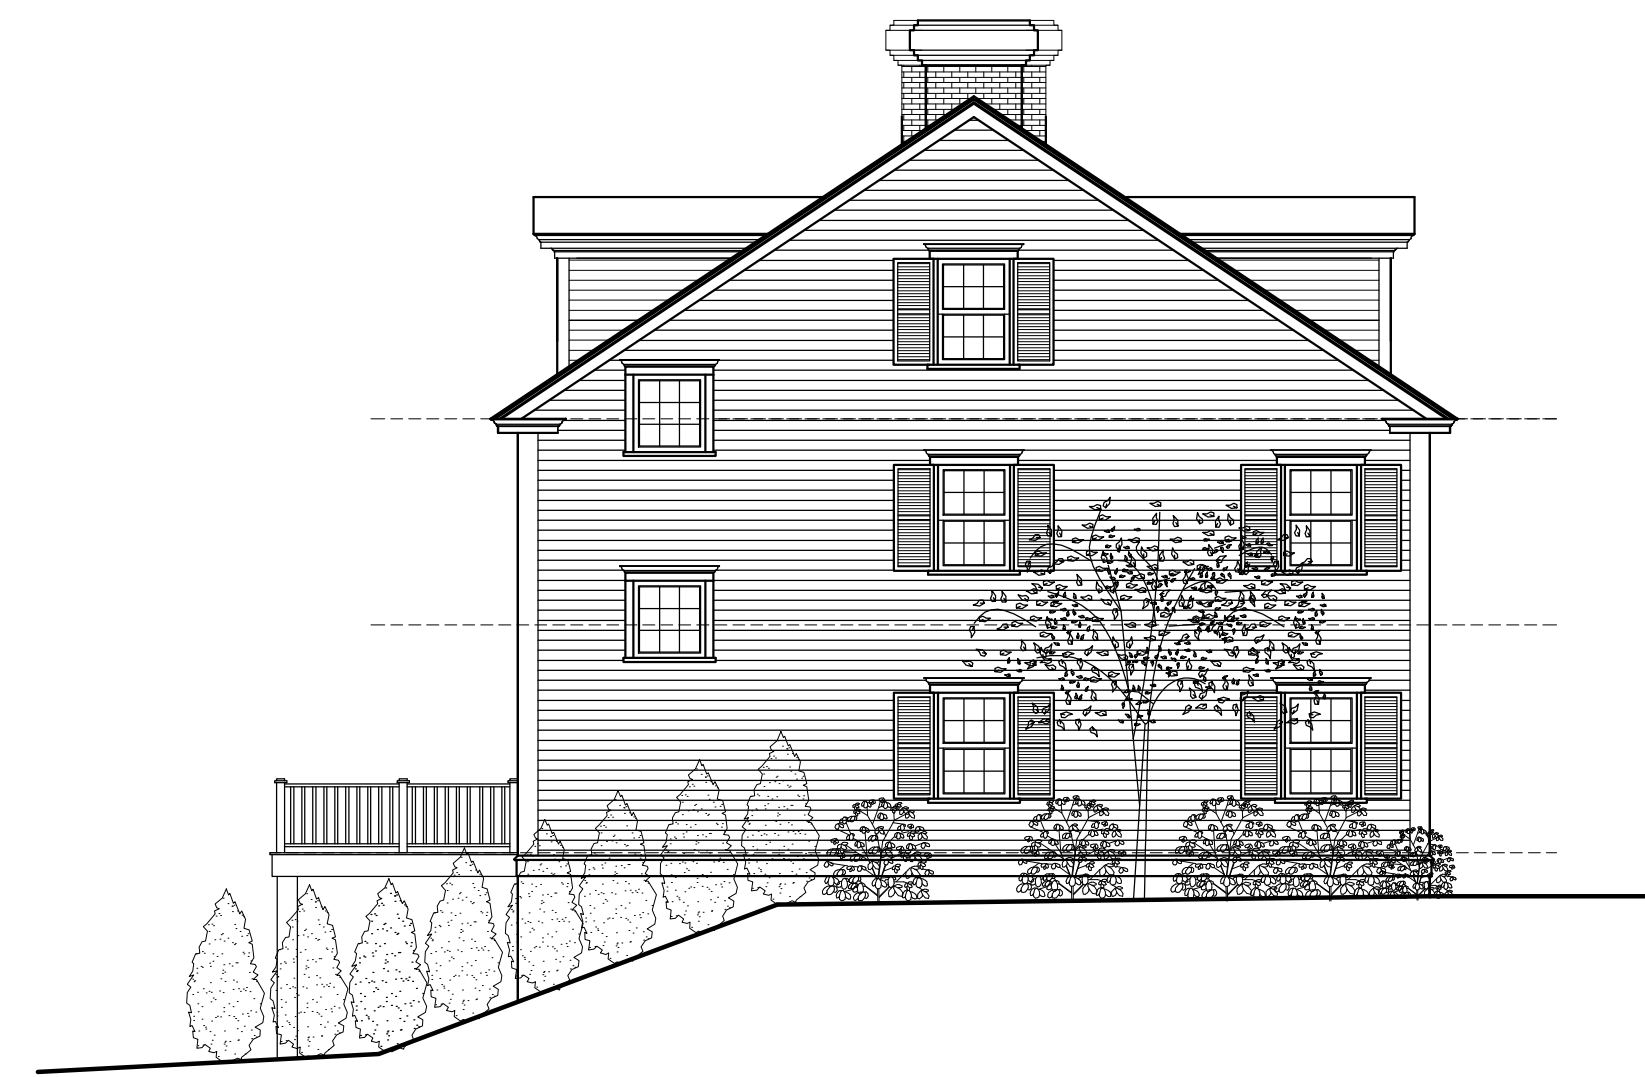

B
A-2 PROPOSED TOWNHOUSES SIDE ELEVATION
SCALE: 1/8" = 1'-0"



C
A-2 PROPOSED TOWNHOUSES REAR ELEVATION
SCALE: 1/8" = 1'-0"



D
A-2 PROPOSED TOWNHOUSES SIDE ELEVATION
SCALE: 1/8" = 1'-0"

128 MAIN STREET
DEVELOPMENT
128 MAIN STREET
GROTON, MA

**PITMAN &
WARDLEY**
ARCHITECTS LLC

32 CHURCH ST.
SALEM, MA 01970
P 978-744-8982
F 978-744-0400

DATE: APRIL 22, 2014

REVISIONS:

DRAWN BY: SB

DRAWING TITLE:

CONCEPT
PLANS

DRAWING NUMBER:

A·2

© PITMAN & WARDLEY, ALL RIGHTS RESERVED