

STABLES CONCEPTUAL DESIGN


128 MAIN STREET DEVELOPMENT

128 MAIN STREET
GROTON, MA
APRIL 22, 2014


| STABLES SQUARE FOOT CALCULATIONS | |
|-------------------------------------|---------|
| STABLES FIRST FLOOR PLAN | 3697 SF |
| STABLES SECOND FLOOR PLAN | 3112 SF |
| TOTAL | 6809 SF |

**PITMAN &
WARDLEY
ARCHITECTS LLC**

32 CHURCH ST.
SALEM, MA 01970
978-744-8982

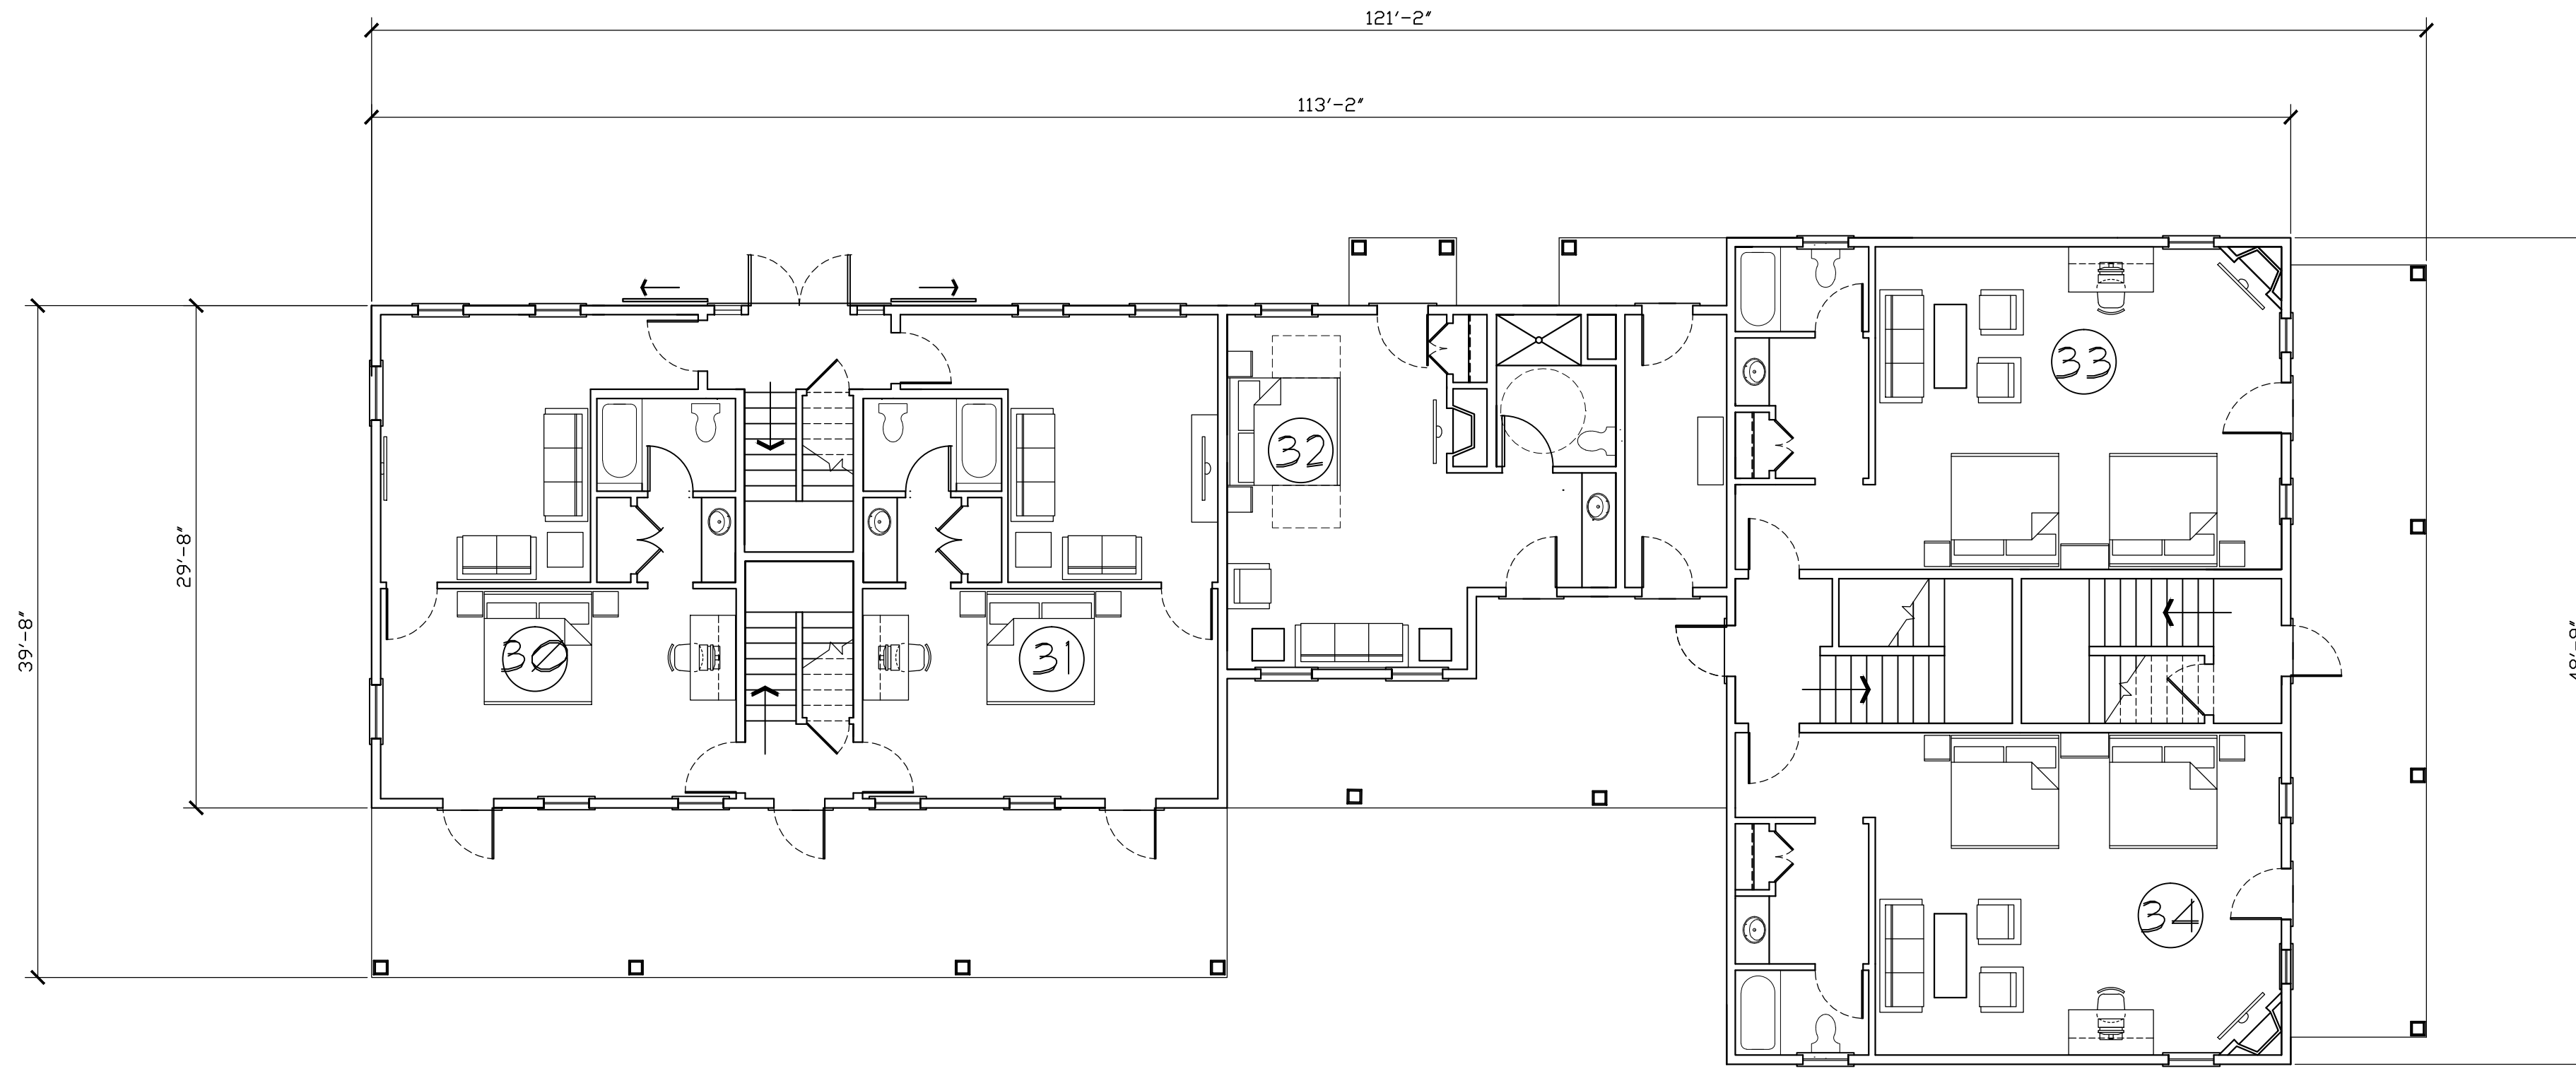

A PROPOSED STABLES FIRST FLOOR PLAN
A-1 SCALE: 1/8" = 1'-0"

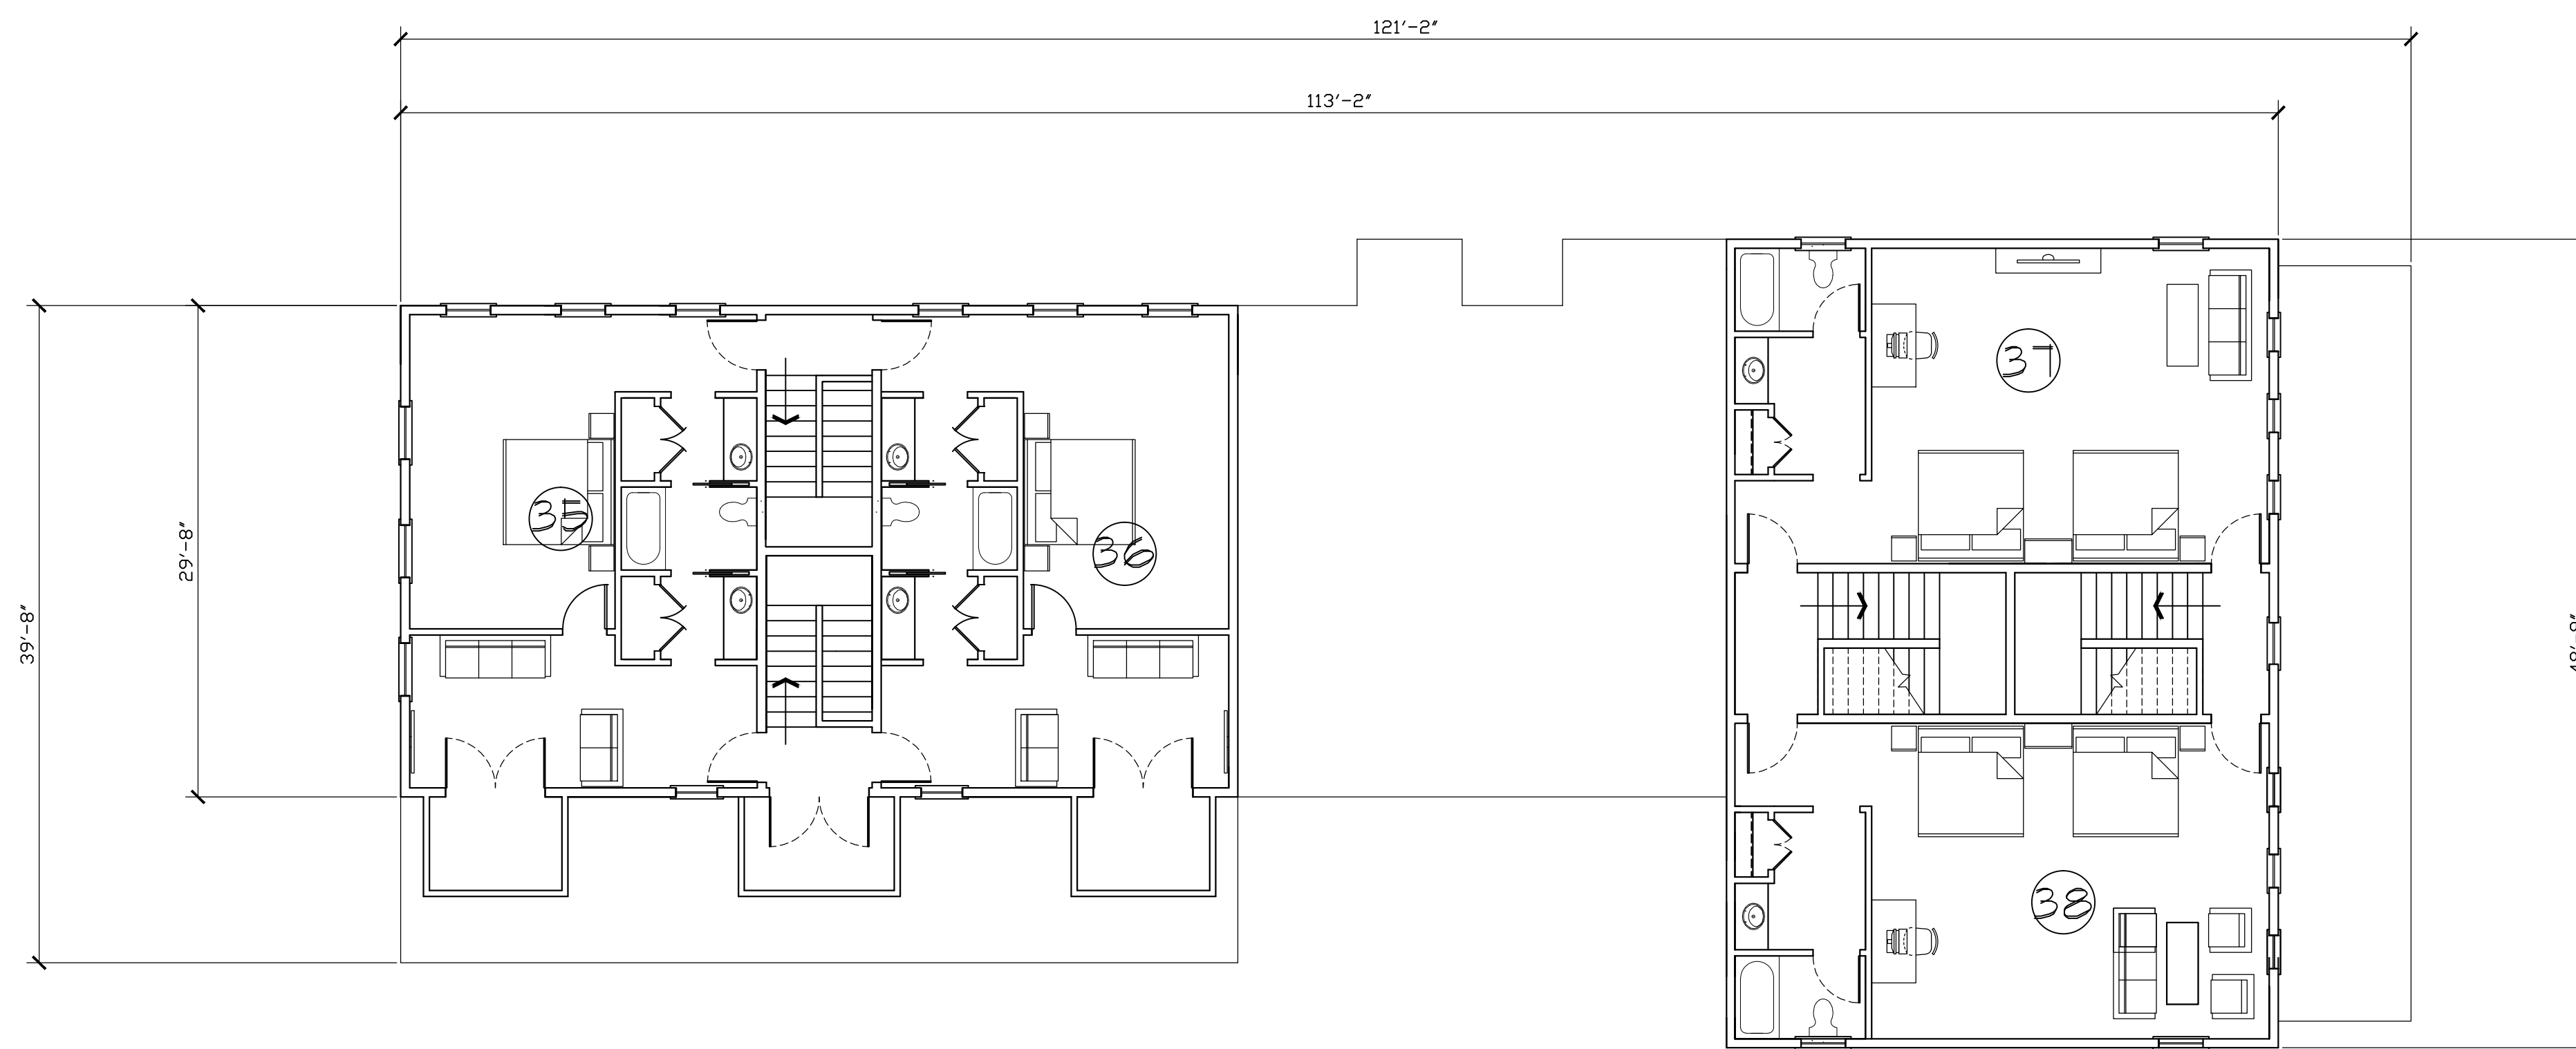

B PROPOSED STABLES SECOND FLOOR PLAN
A-1 SCALE: 1/8" = 1'-0"

128 MAIN STREET

DEVELOPMENT

128 MAIN STREET
 GROTON, MA

**PITMAN &
 WARDLEY**
 ARCHITECTS LLC

32 CHURCH ST.
 SALEM, MA 01970
 P 978-744-8982
 F 978-744-0400

DATE: APRIL 22, 2014

REVISIONS:

DRAWN BY: SB


DRAWING TITLE:
 CONCEPT
 PLANS

DRAWING NUMBER:

A·1



A PROPOSED STABLES FRONT ELEVATION
A-2 SCALE: 1/8" = 1'-0"

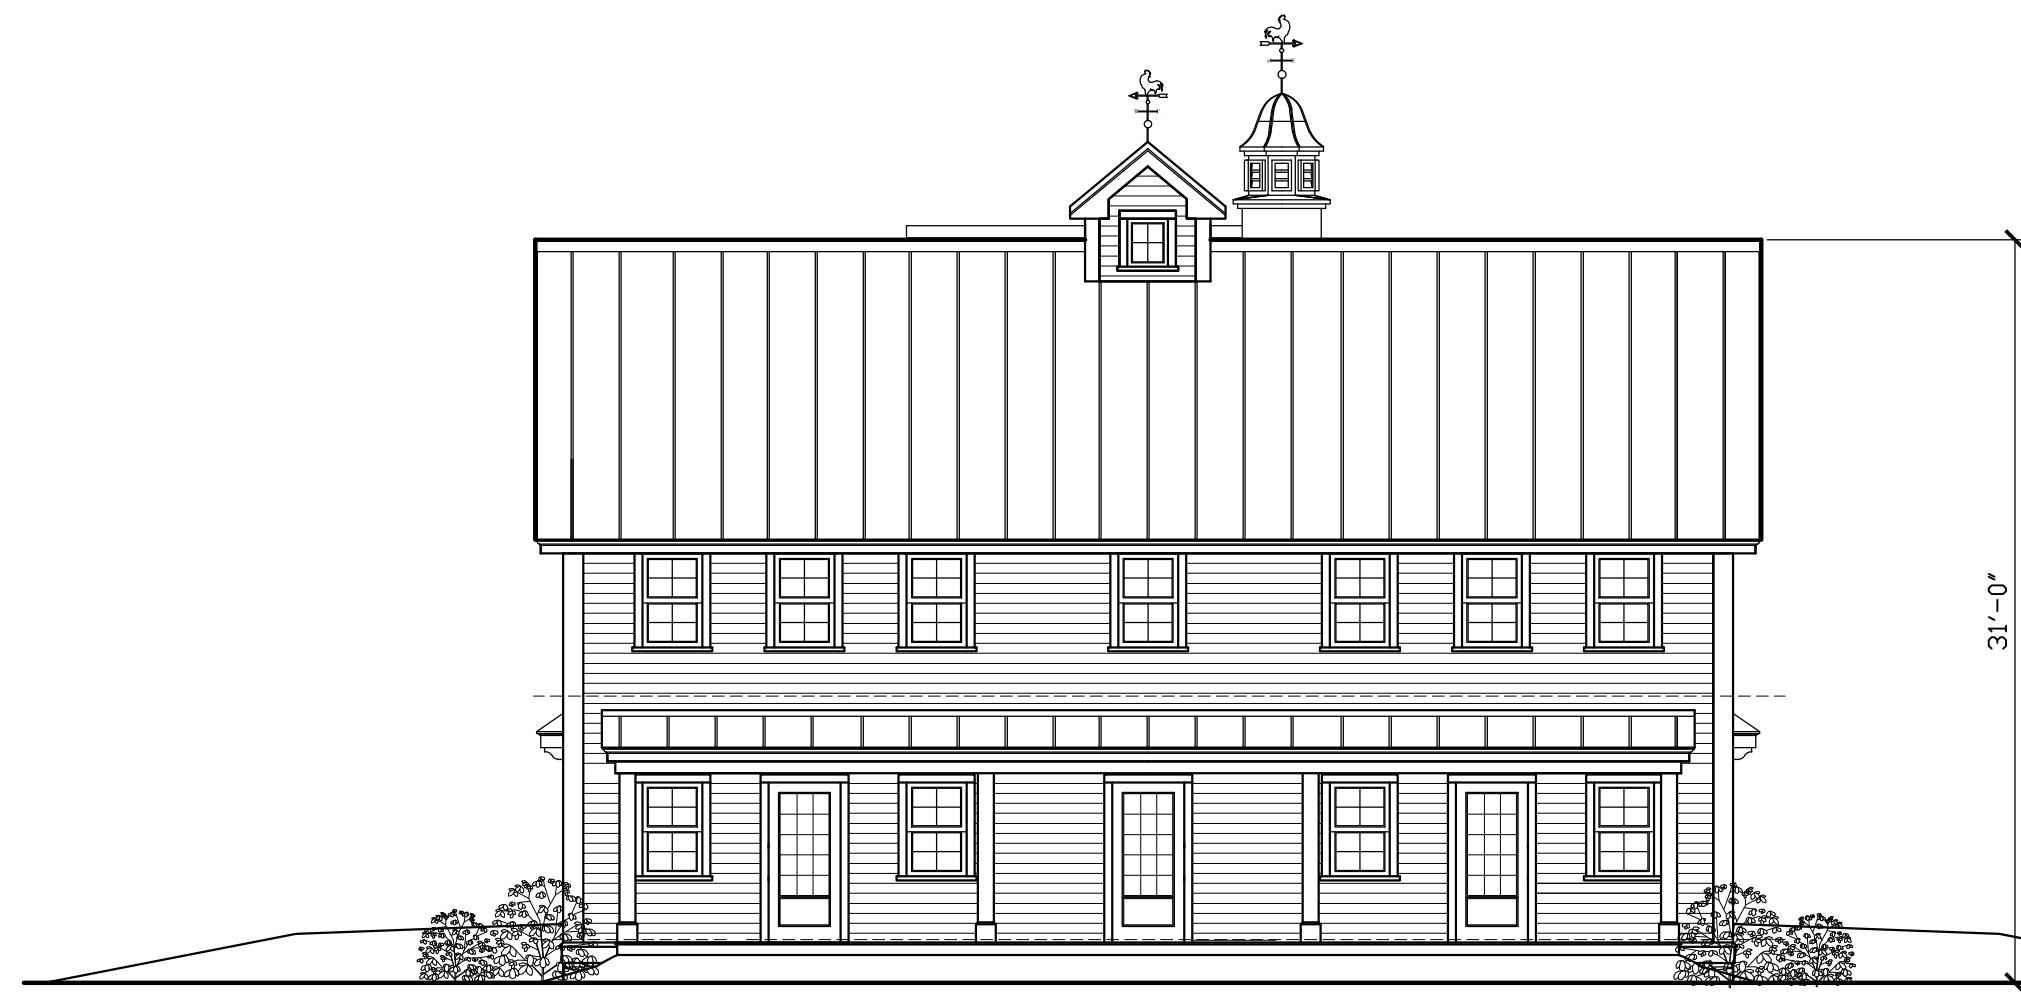

B PROPOSED STABLES SIDE ELEVATION
A-2 SCALE: 1/8" = 1'-0"



B PROPOSED STABLES REAR ELEVATION
A-2 SCALE: 1/8" = 1'-0"



C PROPOSED STABLES SIDE ELEVATION
A-2 SCALE: 1/8" = 1'-0"

128 MAIN STREET
 DEVELOPMENT
 128 MAIN STREET
 GROTON, MA

**PITMAN &
 WARDLEY**
 ARCHITECTS LLC

32 CHURCH ST.
 SALEM, MA 01970
 P 978-744-8982
 F 978-744-0400

DATE: APRIL 22, 2014

REVISIONS:

DRAWN BY: FLW

DRAWING TITLE:
 CONCEPT
 PLANS

DRAWING NUMBER:

A-2