

RENTAL COTTAGE CONCEPTUAL DESIGN

128 MAIN STREET DEVELOPMENT


128 MAIN STREET
GROTON, MA
APRIL 22, 2014

| RENTAL COTTAGE SQUARE FOOT CALCULATIONS | |
|--|---------|
| FIRST FLOOR PLAN | 1235 SF |
| TOTAL | 1235 SF |

**PITMAN &
WARDLEY**
ARCHITECTS LLC

32 CHURCH ST.
SALEM, MA 01970
978-744-8982


128 MAIN STREET
DEVELOPMENT
 128 MAIN STREET
 GROTON, MA

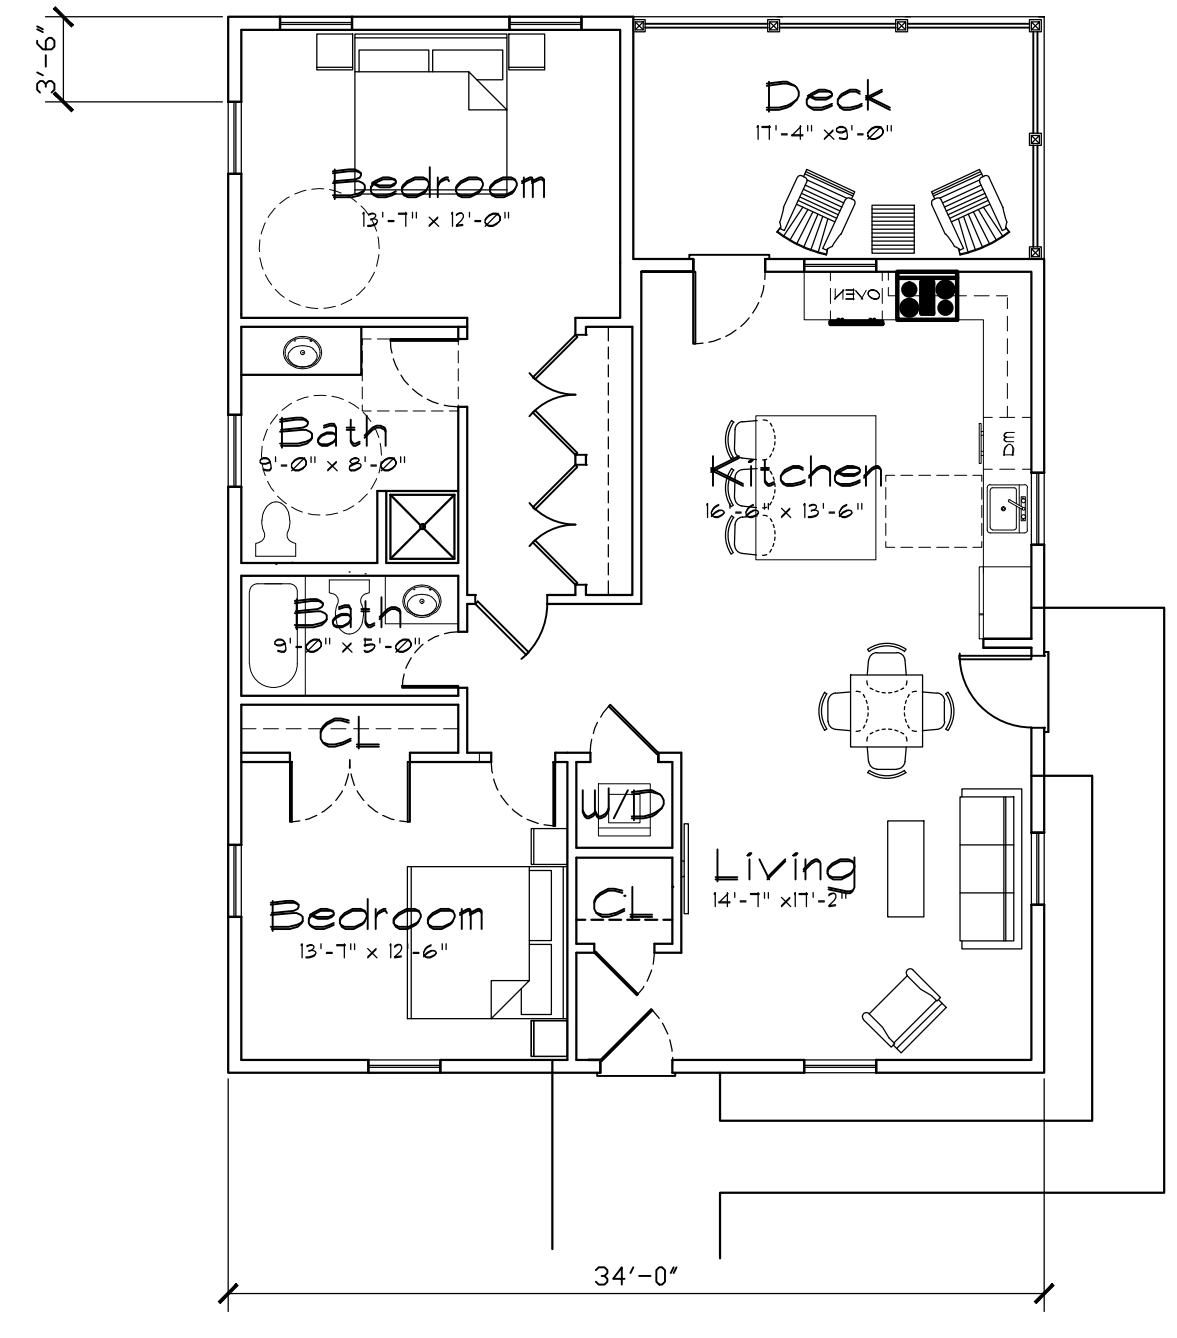

(A) PROPOSED RENTAL COTTAGE PLAN
 SCALE: 1/8" = 1'-0"




(B) PROPOSED RENTAL COTTAGE FRONT ELEVATION
 SCALE: 1/8" = 1'-0"

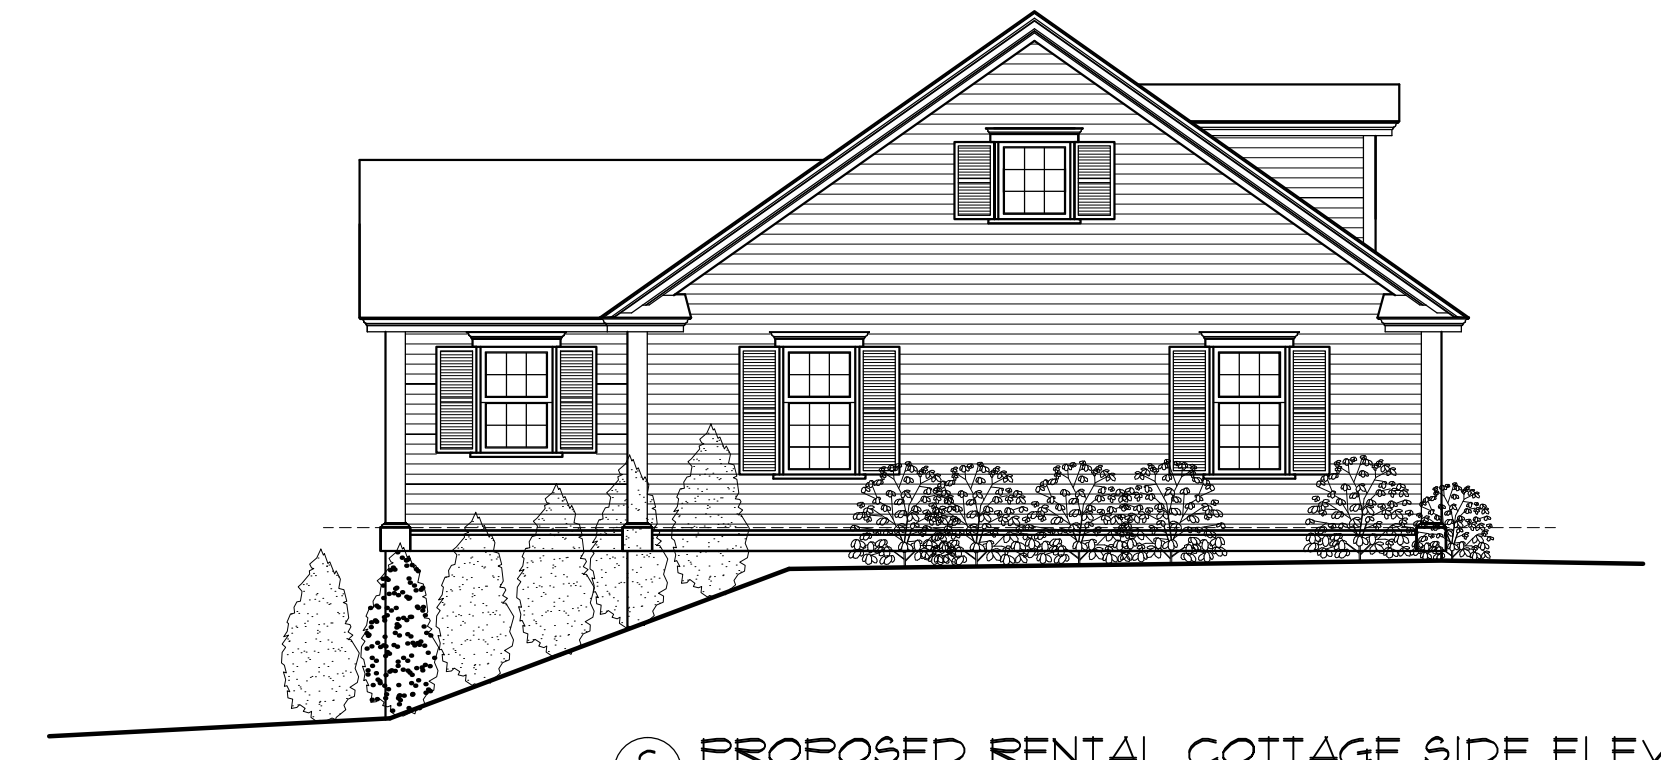

(C) PROPOSED RENTAL COTTAGE SIDE ELEVATION
 SCALE: 1/8" = 1'-0"



(D) PROPOSED RENTAL COTTAGE REAR ELEVATION
 SCALE: 1/8" = 1'-0"

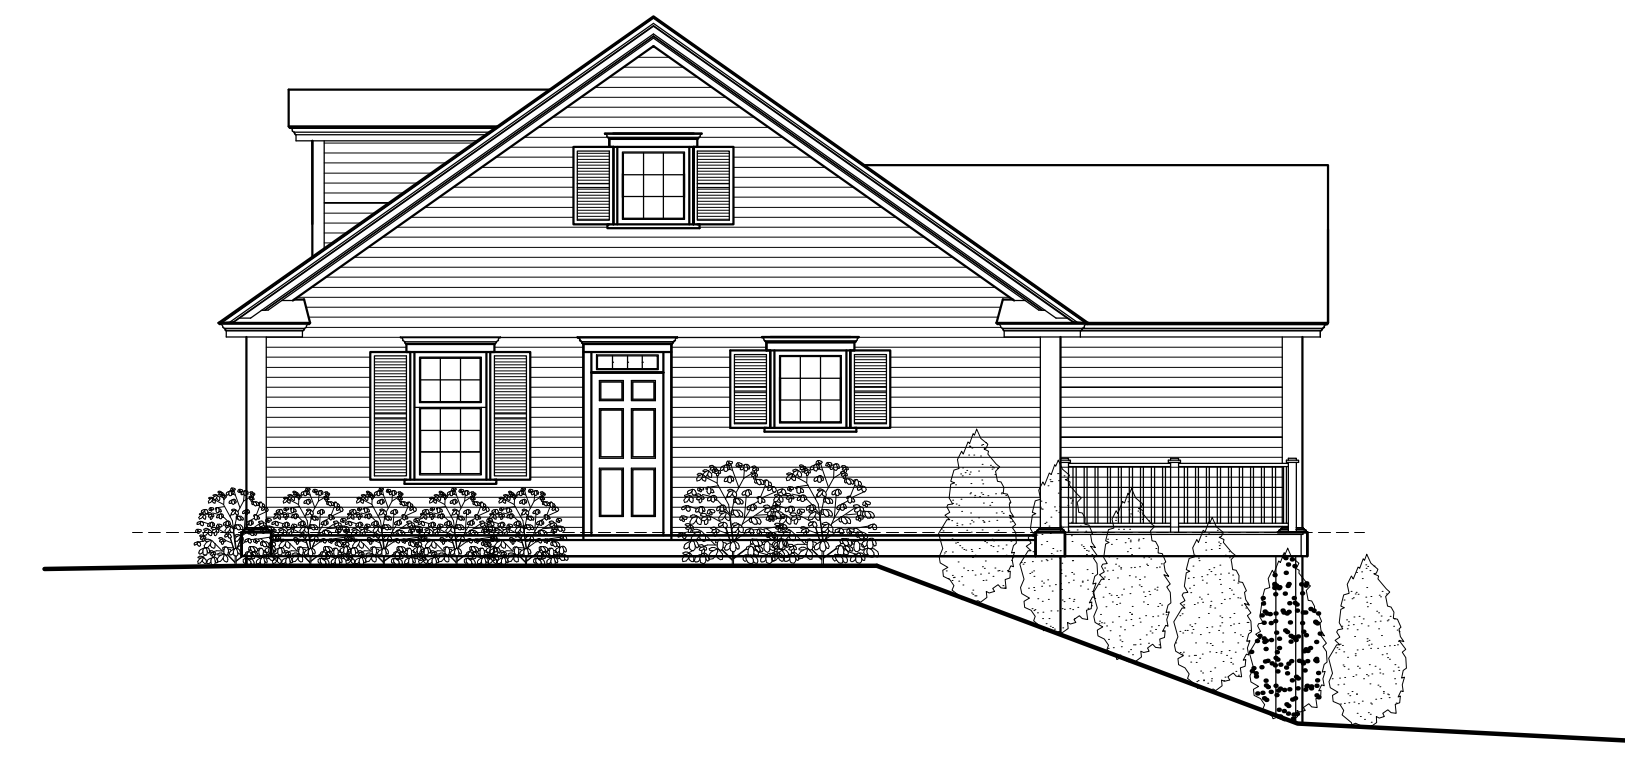

(E) PROPOSED RENTAL COTTAGE SIDE ELEVATION
 SCALE: 1/8" = 1'-0"

**PITMAN &
 WARDLEY**
 ARCHITECTS LLC

32 CHURCH ST.
 SALEM, MA 01970
 P 978-744-8982
 F 978-744-0400

DATE: APRIL 22, 2014

REVISIONS:

DRAWN BY: SB

DRAWING TITLE:
 CONCEPT
 PLANS

DRAWING NUMBER:

A.1

© PITMAN & WARDLEY, ALL RIGHTS RESERVED