


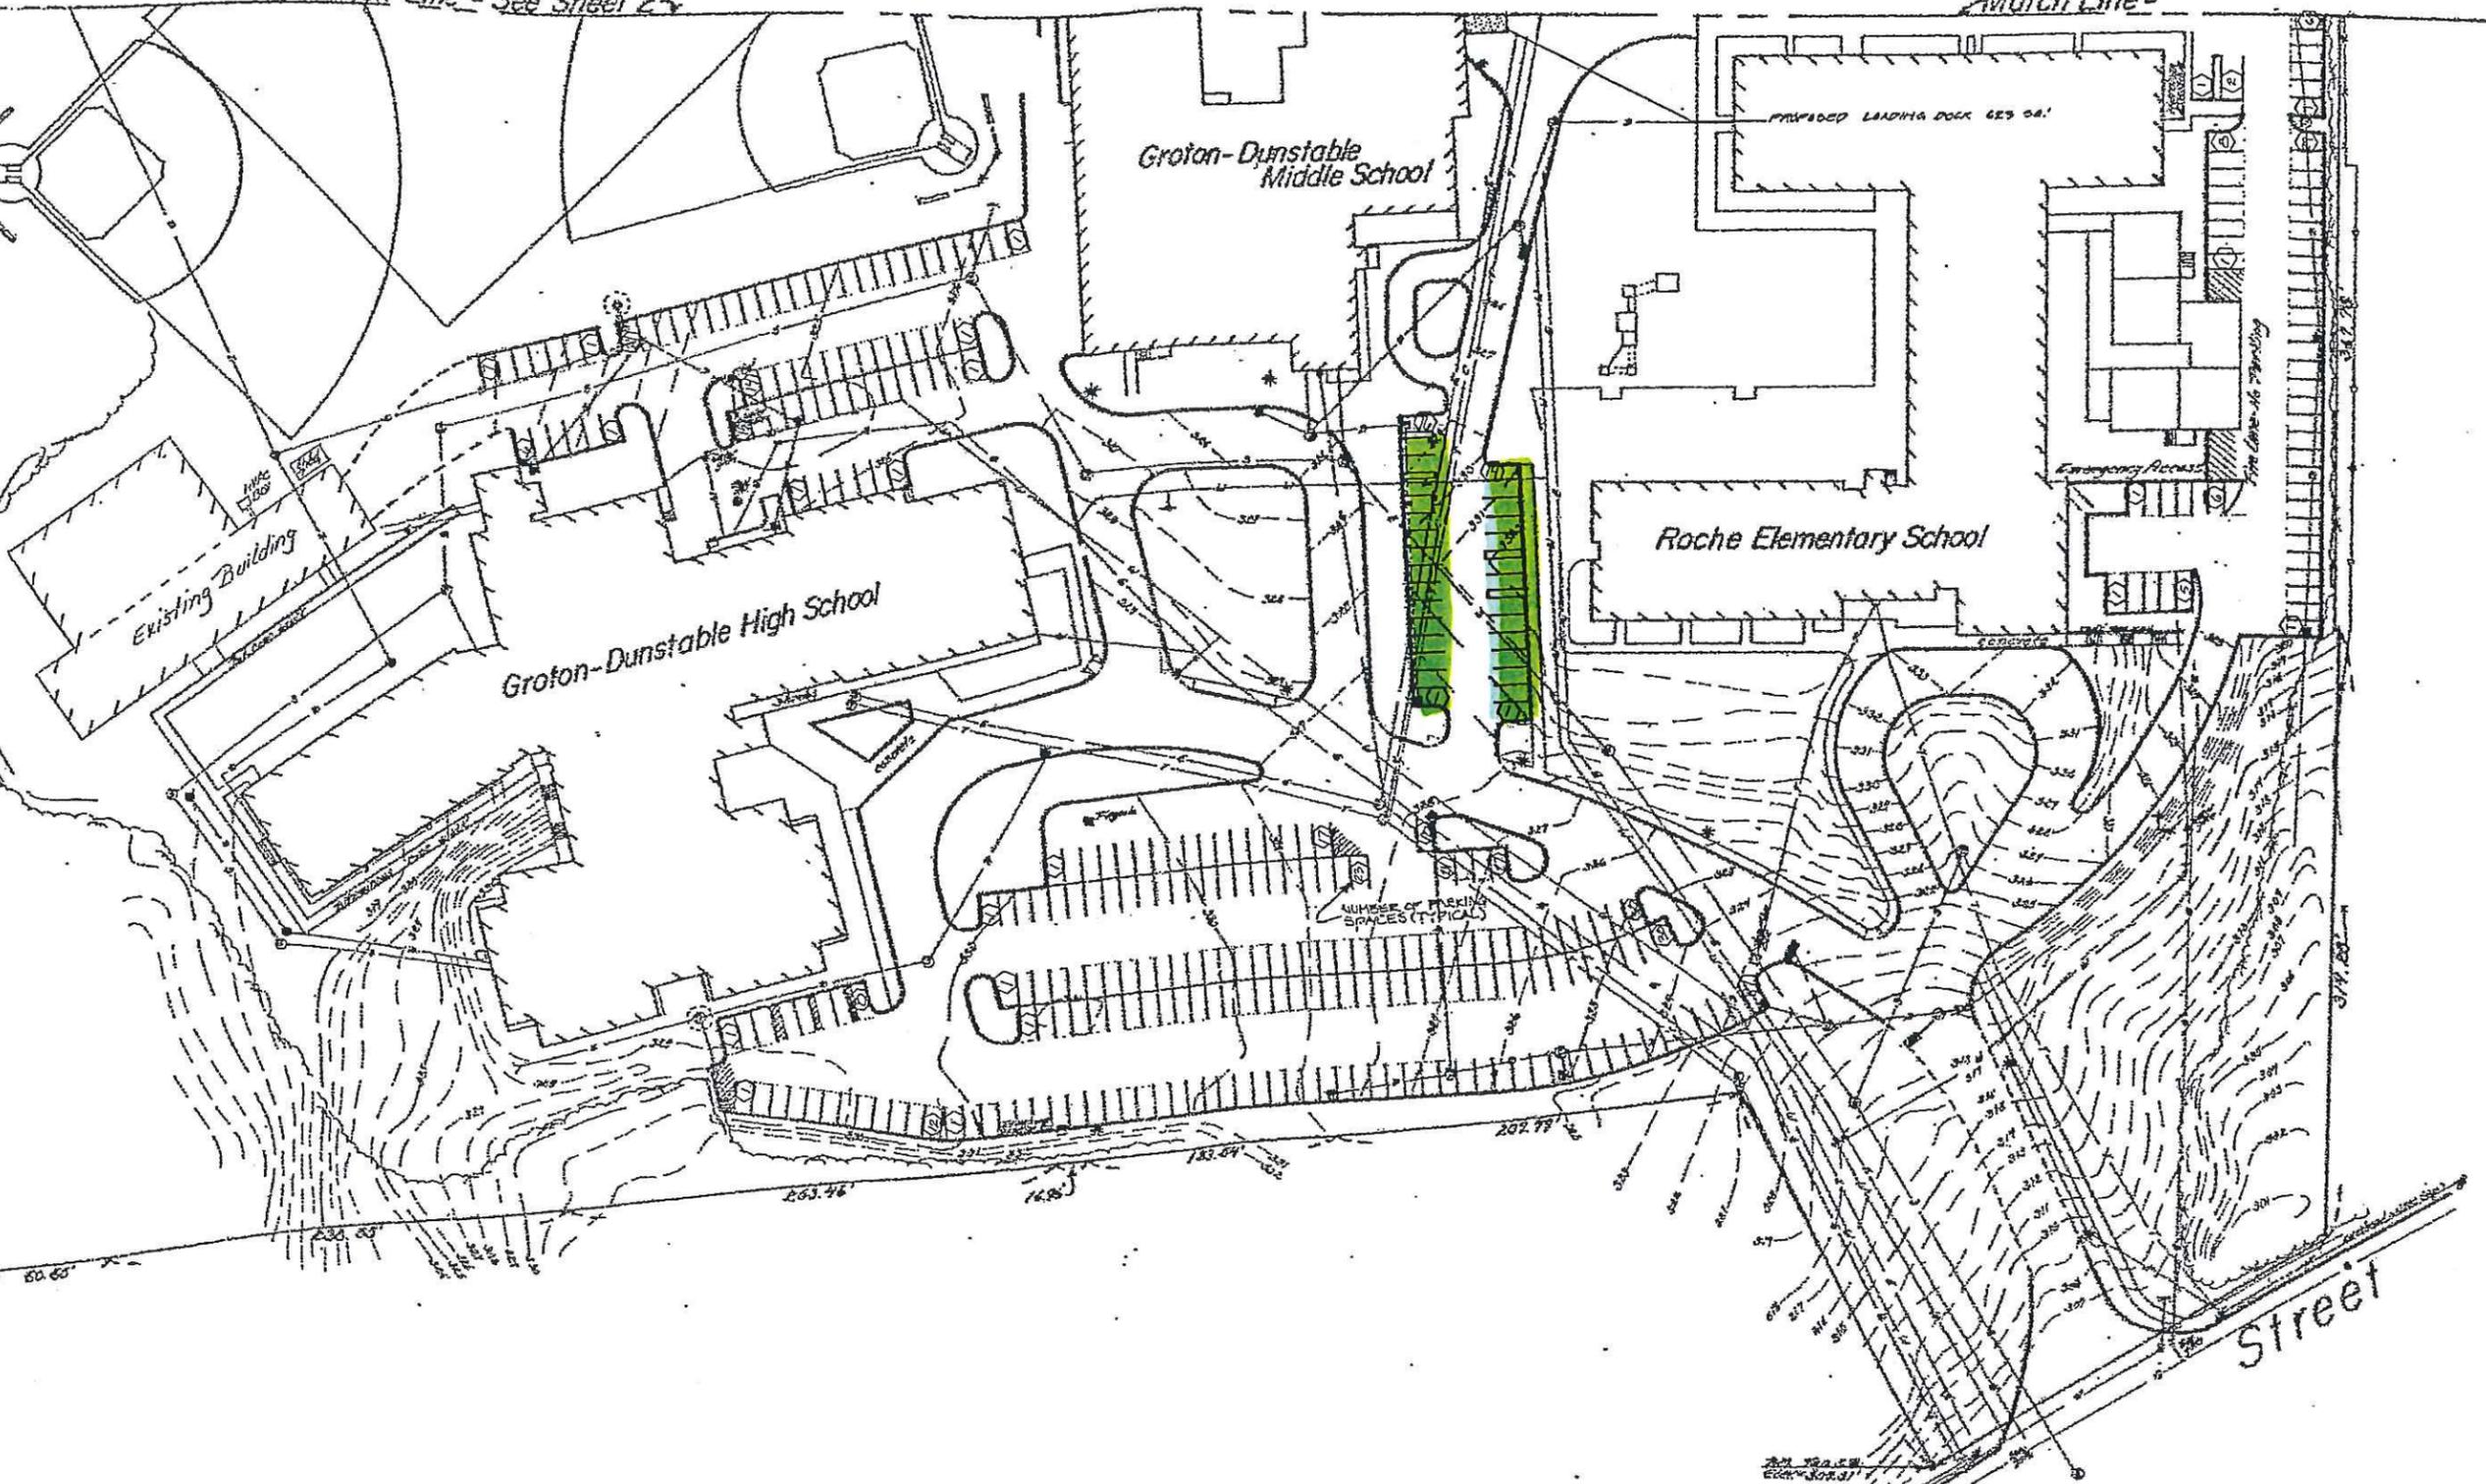

Match Line - See Sheet 2

Match Line -



PLAN NOTES:

1. This plan depicts subsurface excavation and related construction. Prior to initiation any subsurface explorations, excavations or related activities the Contractor shall notify and obtain a DIG Safe authorization number, as is required by law.
2. This plan depicts work within 100' of a wetland resource area. Prior to initiation of any site-related activities within this 100' buffer zone, the Contractor shall confirm by receipt of a copy, that the Groton Conservation Commission has issued an Order of Conditions.
3. The construction shown is subject to review by the Groton Planning Board under Section 218-25 of the Groton Code (Zoning). Prior to initiation of any construction the Contractor shall confirm by receipt of a copy, that the Planning Board has issued a decision relating to this plan and the activities depicted therein.
4. All building mounted lights shall be shielded to project only toward the immediate vicinity needed to maintain security. If required by Site Plan Review, lights shall be activated by photo sensors and shut-down using timers.
5. The Erosion Control Barrier shall be the northern-most limit of work. Erosion Control structures shall be constantly maintained to prevent the intrusion of silt, sediments or debris into wetland resource areas and the adjacent drainage system.
6. All areas of pavement that are disturbed or altered by construction-related activities shall be removed and replaced. All edges with adjoining paved areas shall be saw-cut to insure a neat vertical joint prior to re-paving.
7. All disturbed grassed areas shall be graded to match adjacent existing surfaces and seeded, as specified, to form a dense permanent groundcover. Applications for "Substantial Completion" shall not be considered until the ground cover achieves suitable growth and coverage, see specifications.

See Sheet C-1, Existing Conditions Plan for Legend.

PLANNED FOR PROJECT  
 Groton/Dunstable South Middle School  
 Additions And Renovations

David E. Ross Associates, Inc.  
 2008 East Street, Groton, Connecticut 06340