




Bid Drawings

Squannacook River Dam

Town of Shirley Phase


Groton, Massachusetts
20 August 2025

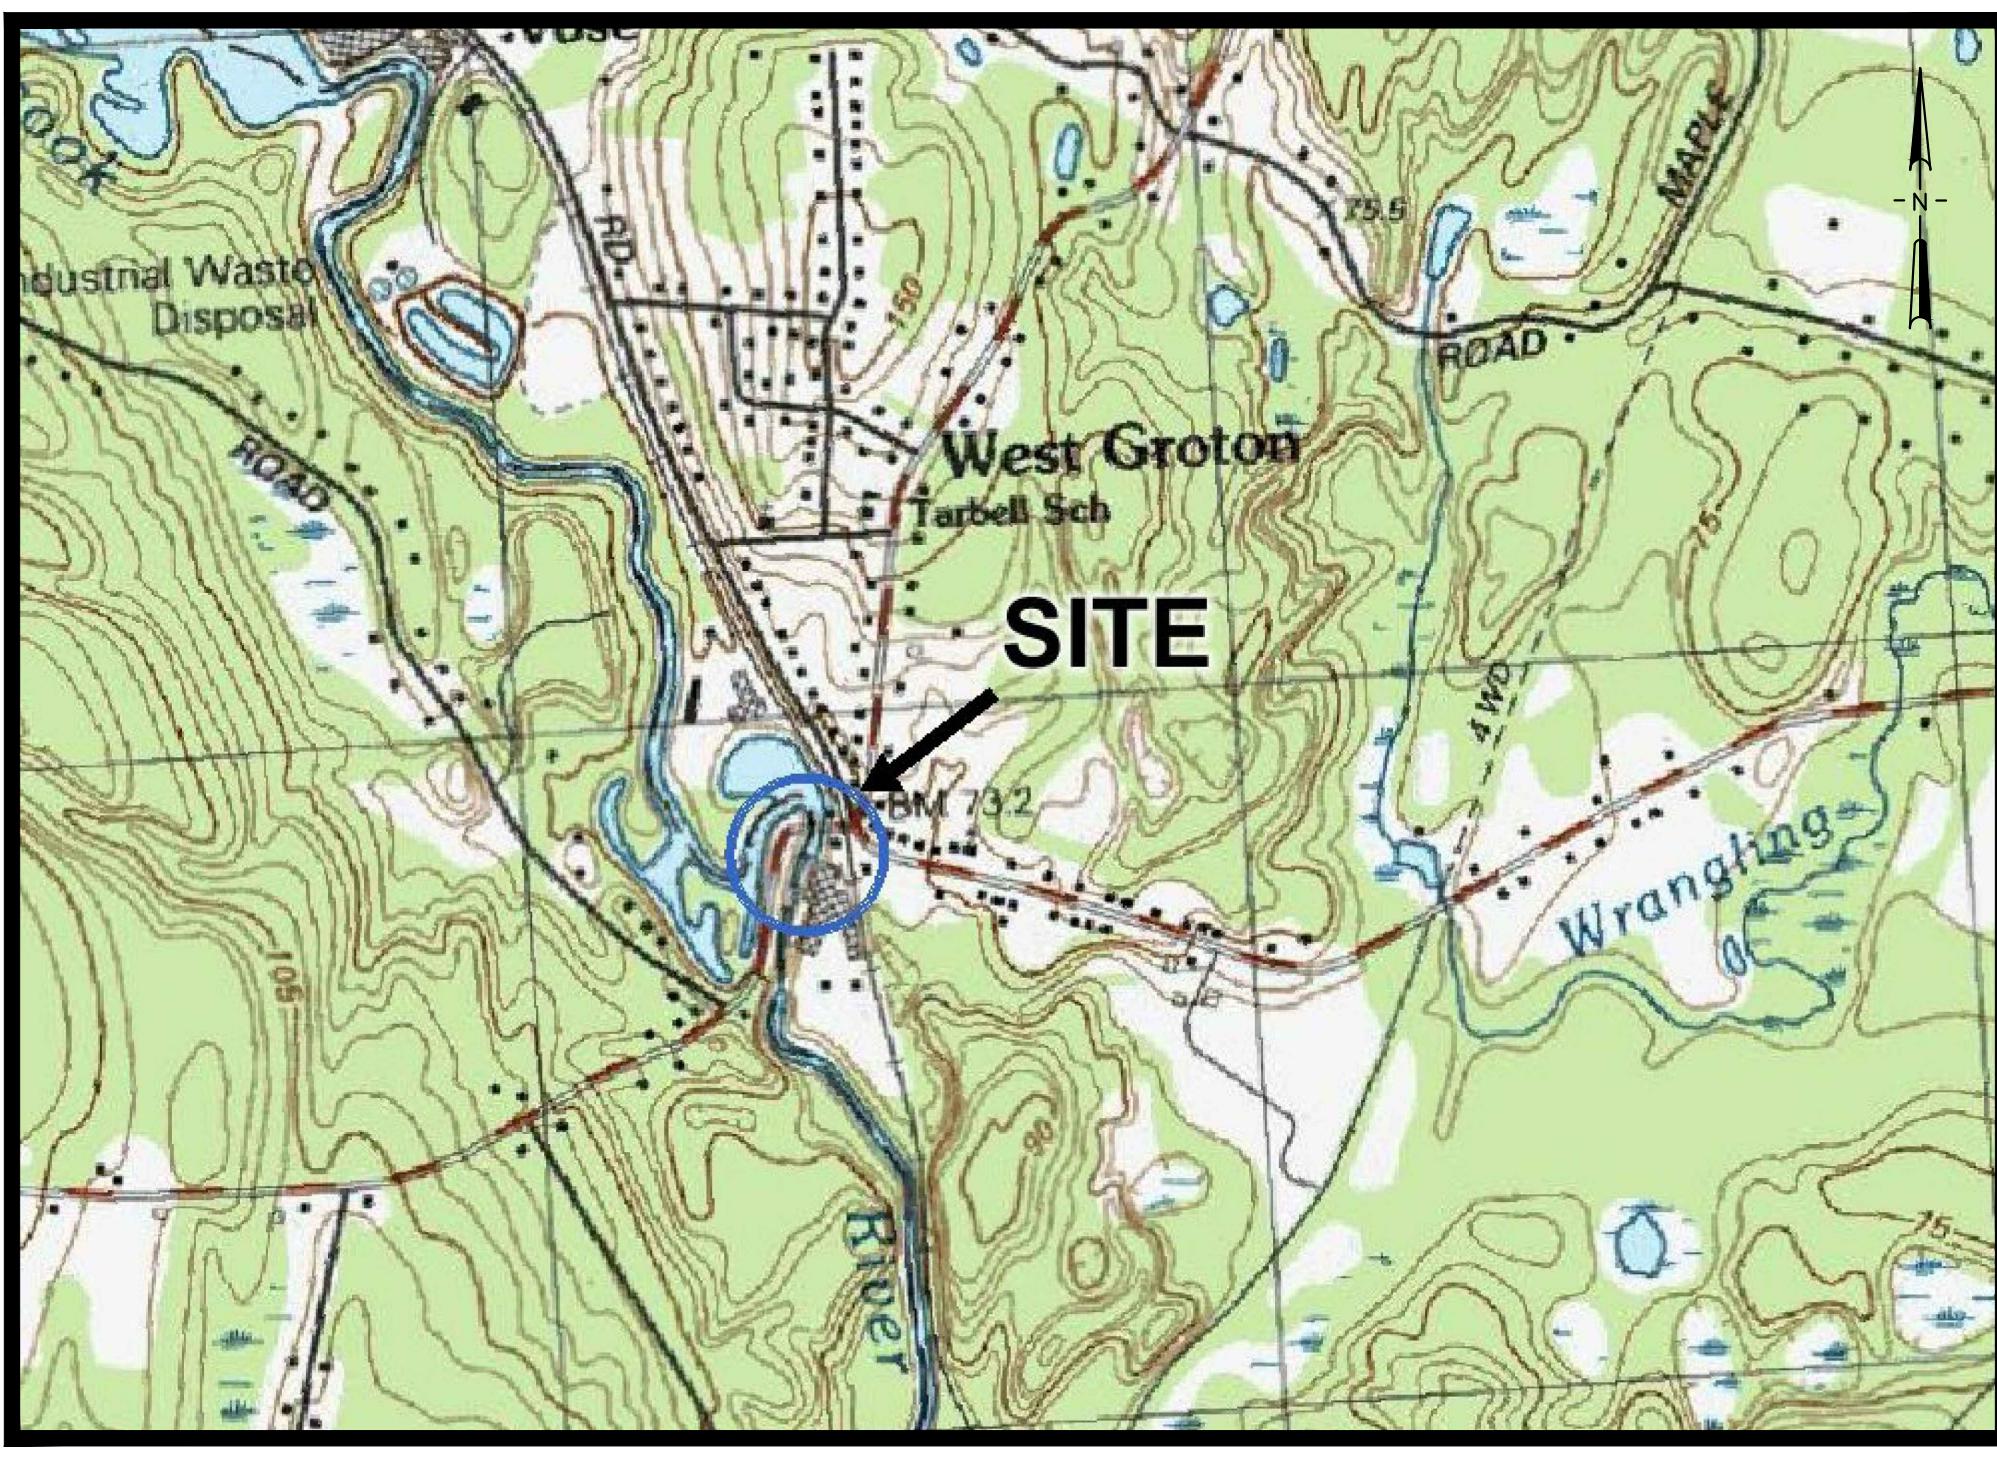



Index of Drawings		
Drawing	Drawing No.	Drawing Title
C-1	1	Cover Sheet and Index
C-2	2	Existing Conditions Plan
C-3	3	Erosion and Water Control Plan
C-4	4	Proposed Conditions Plan
C-5	5	Sections and Details


HALEY
ALDRICH

465 Medford Street, Suite 2200
Boston, MA 02129-1400
Tel: 617.886.7400
www.haleyaldrich.com

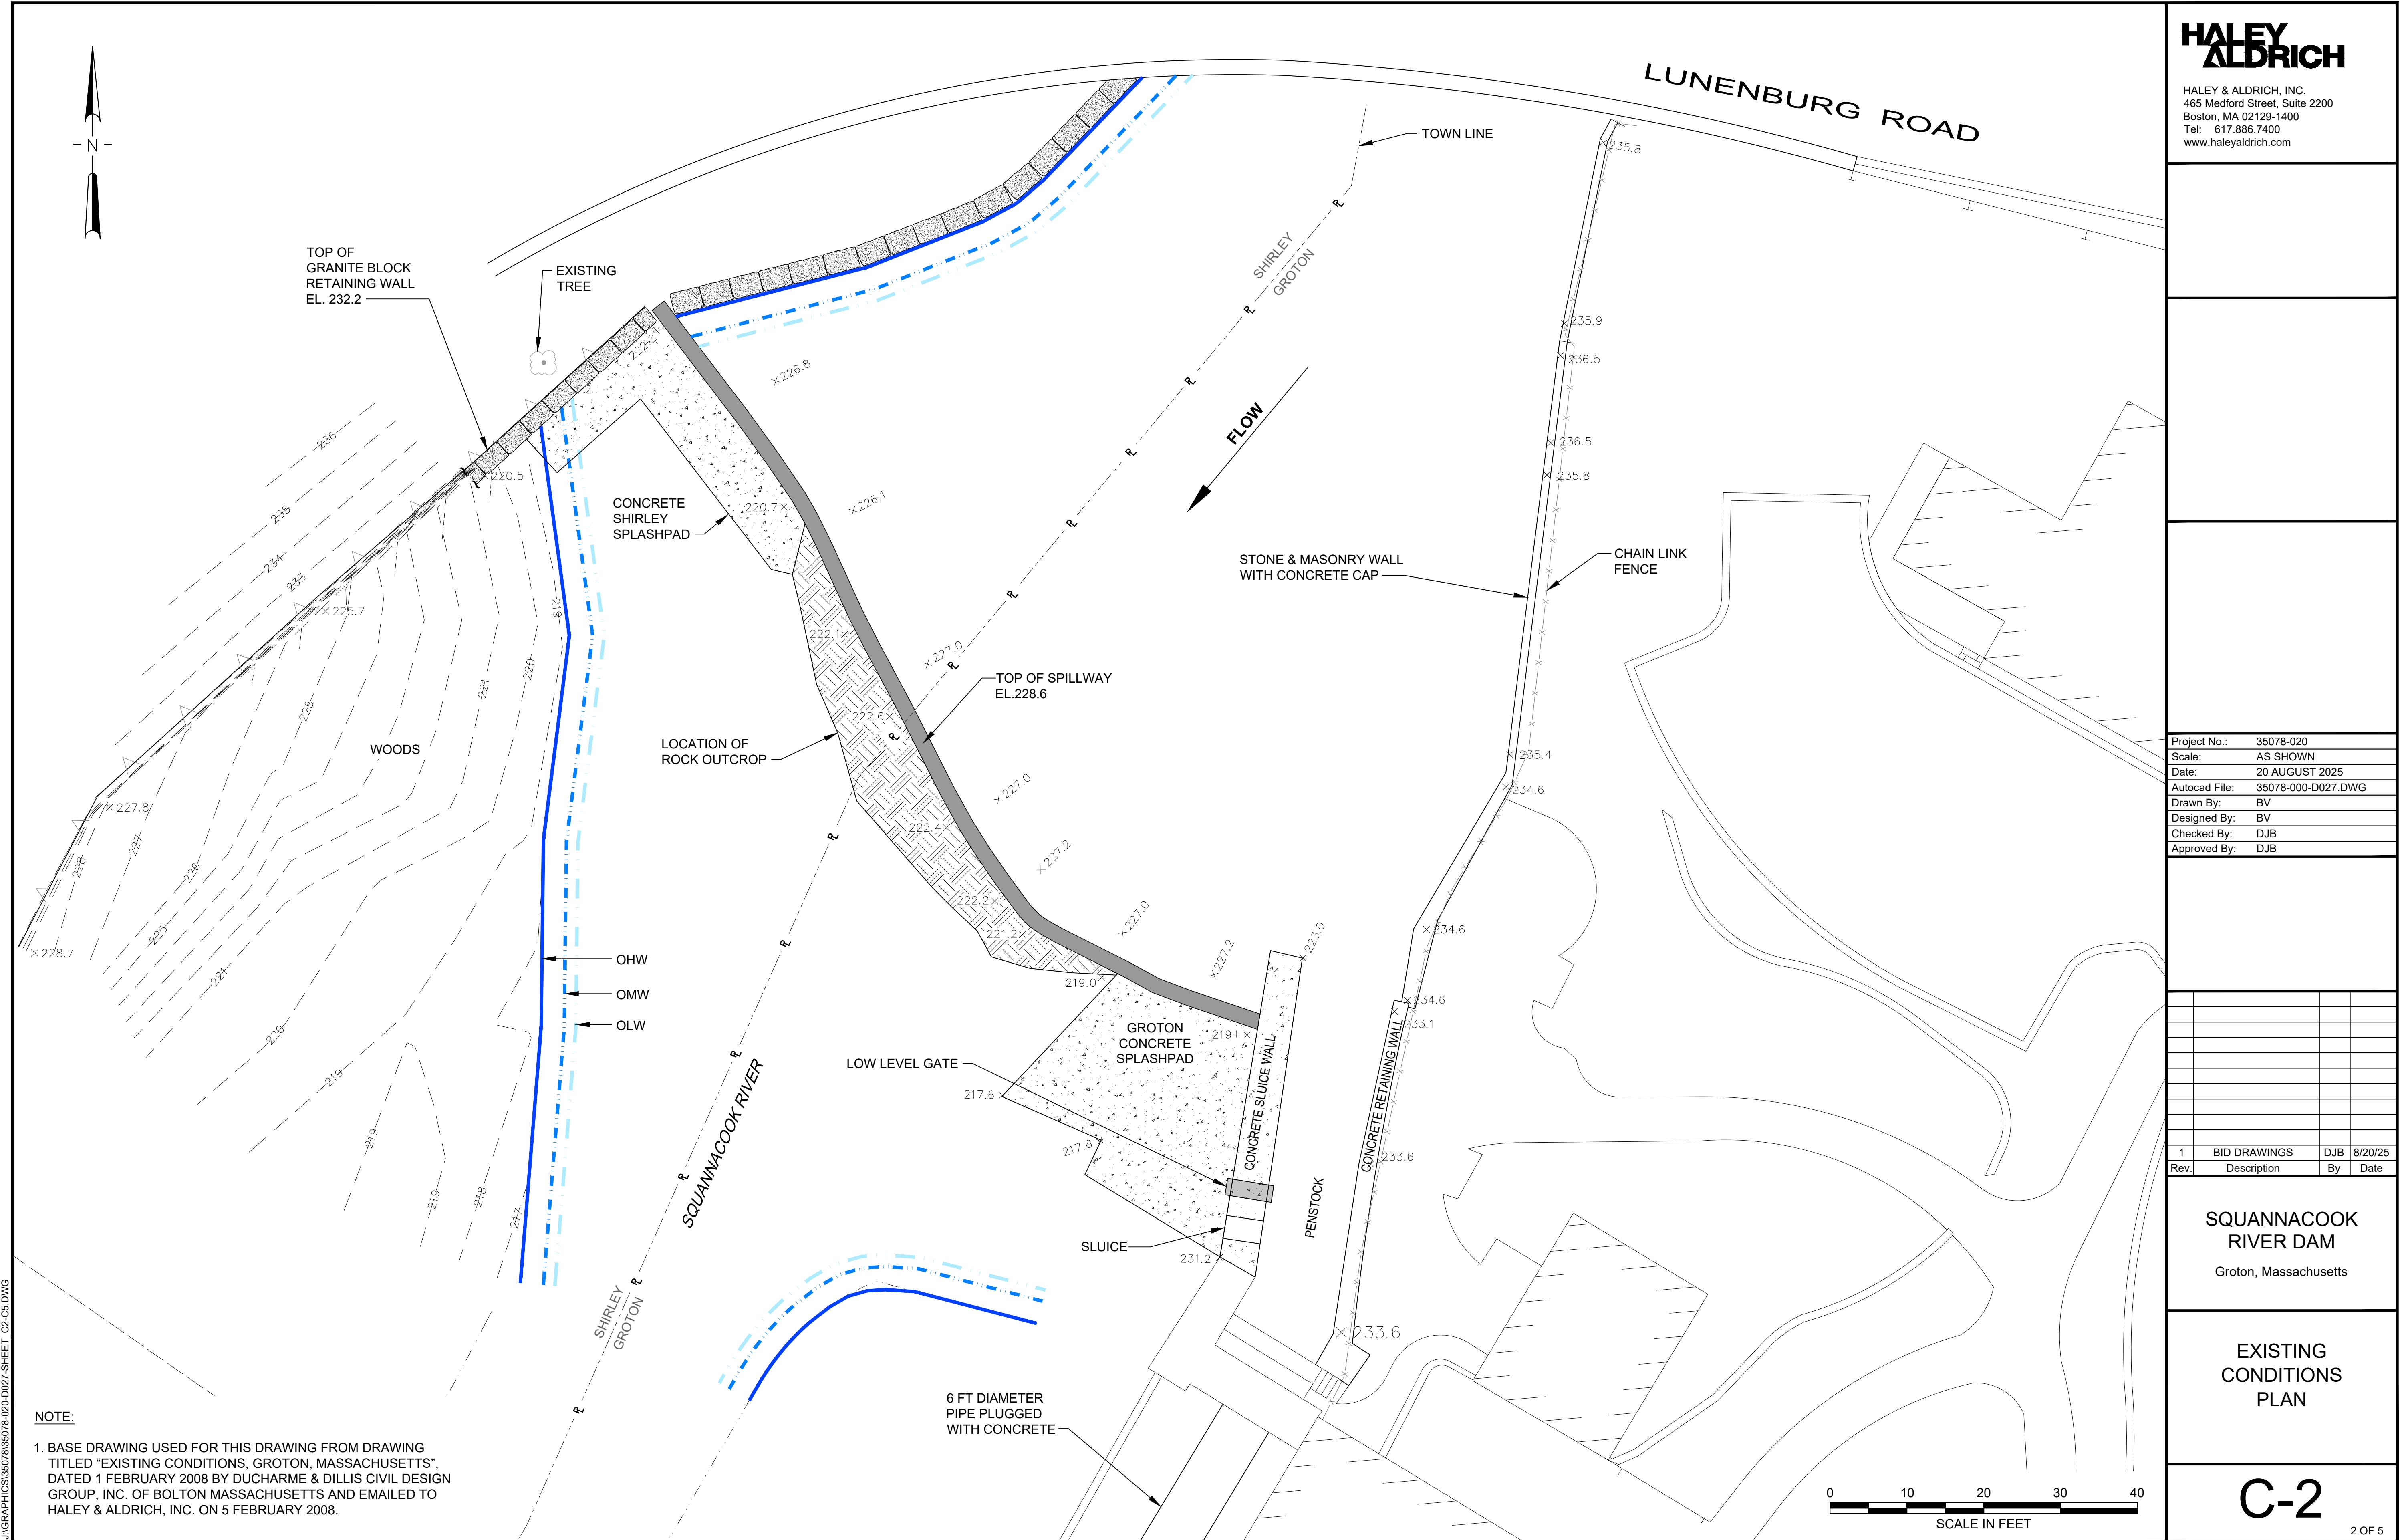


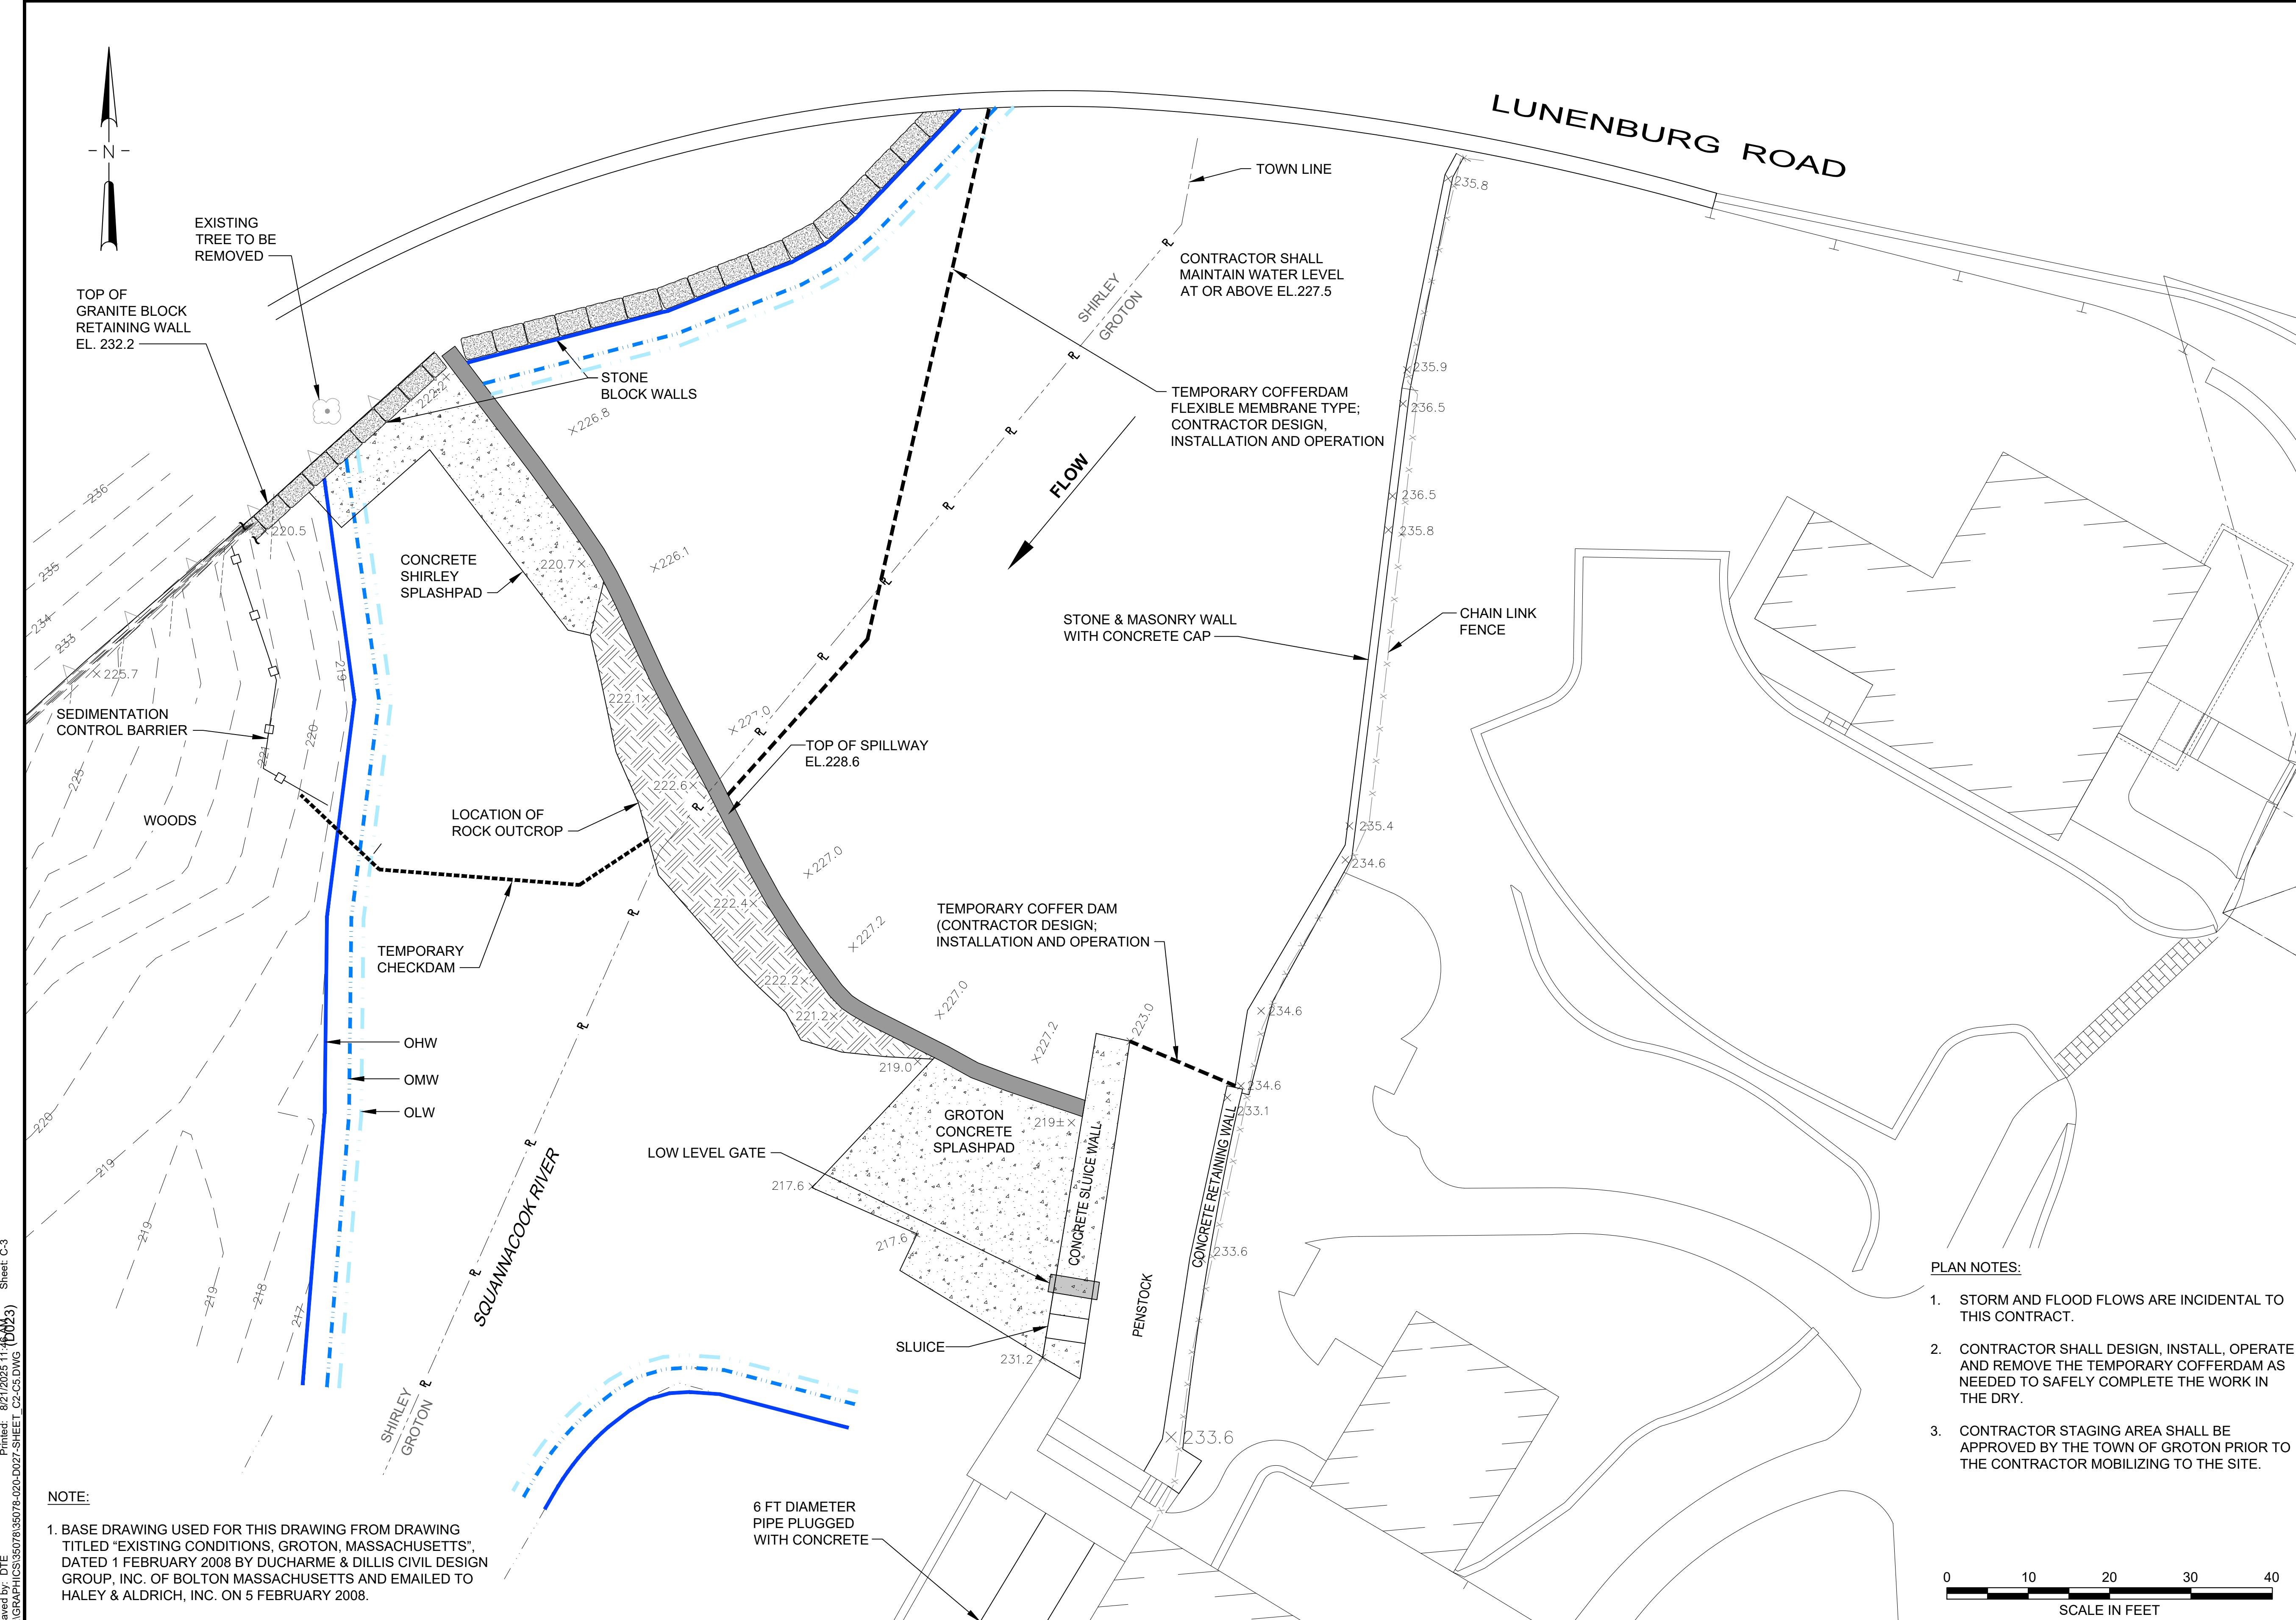

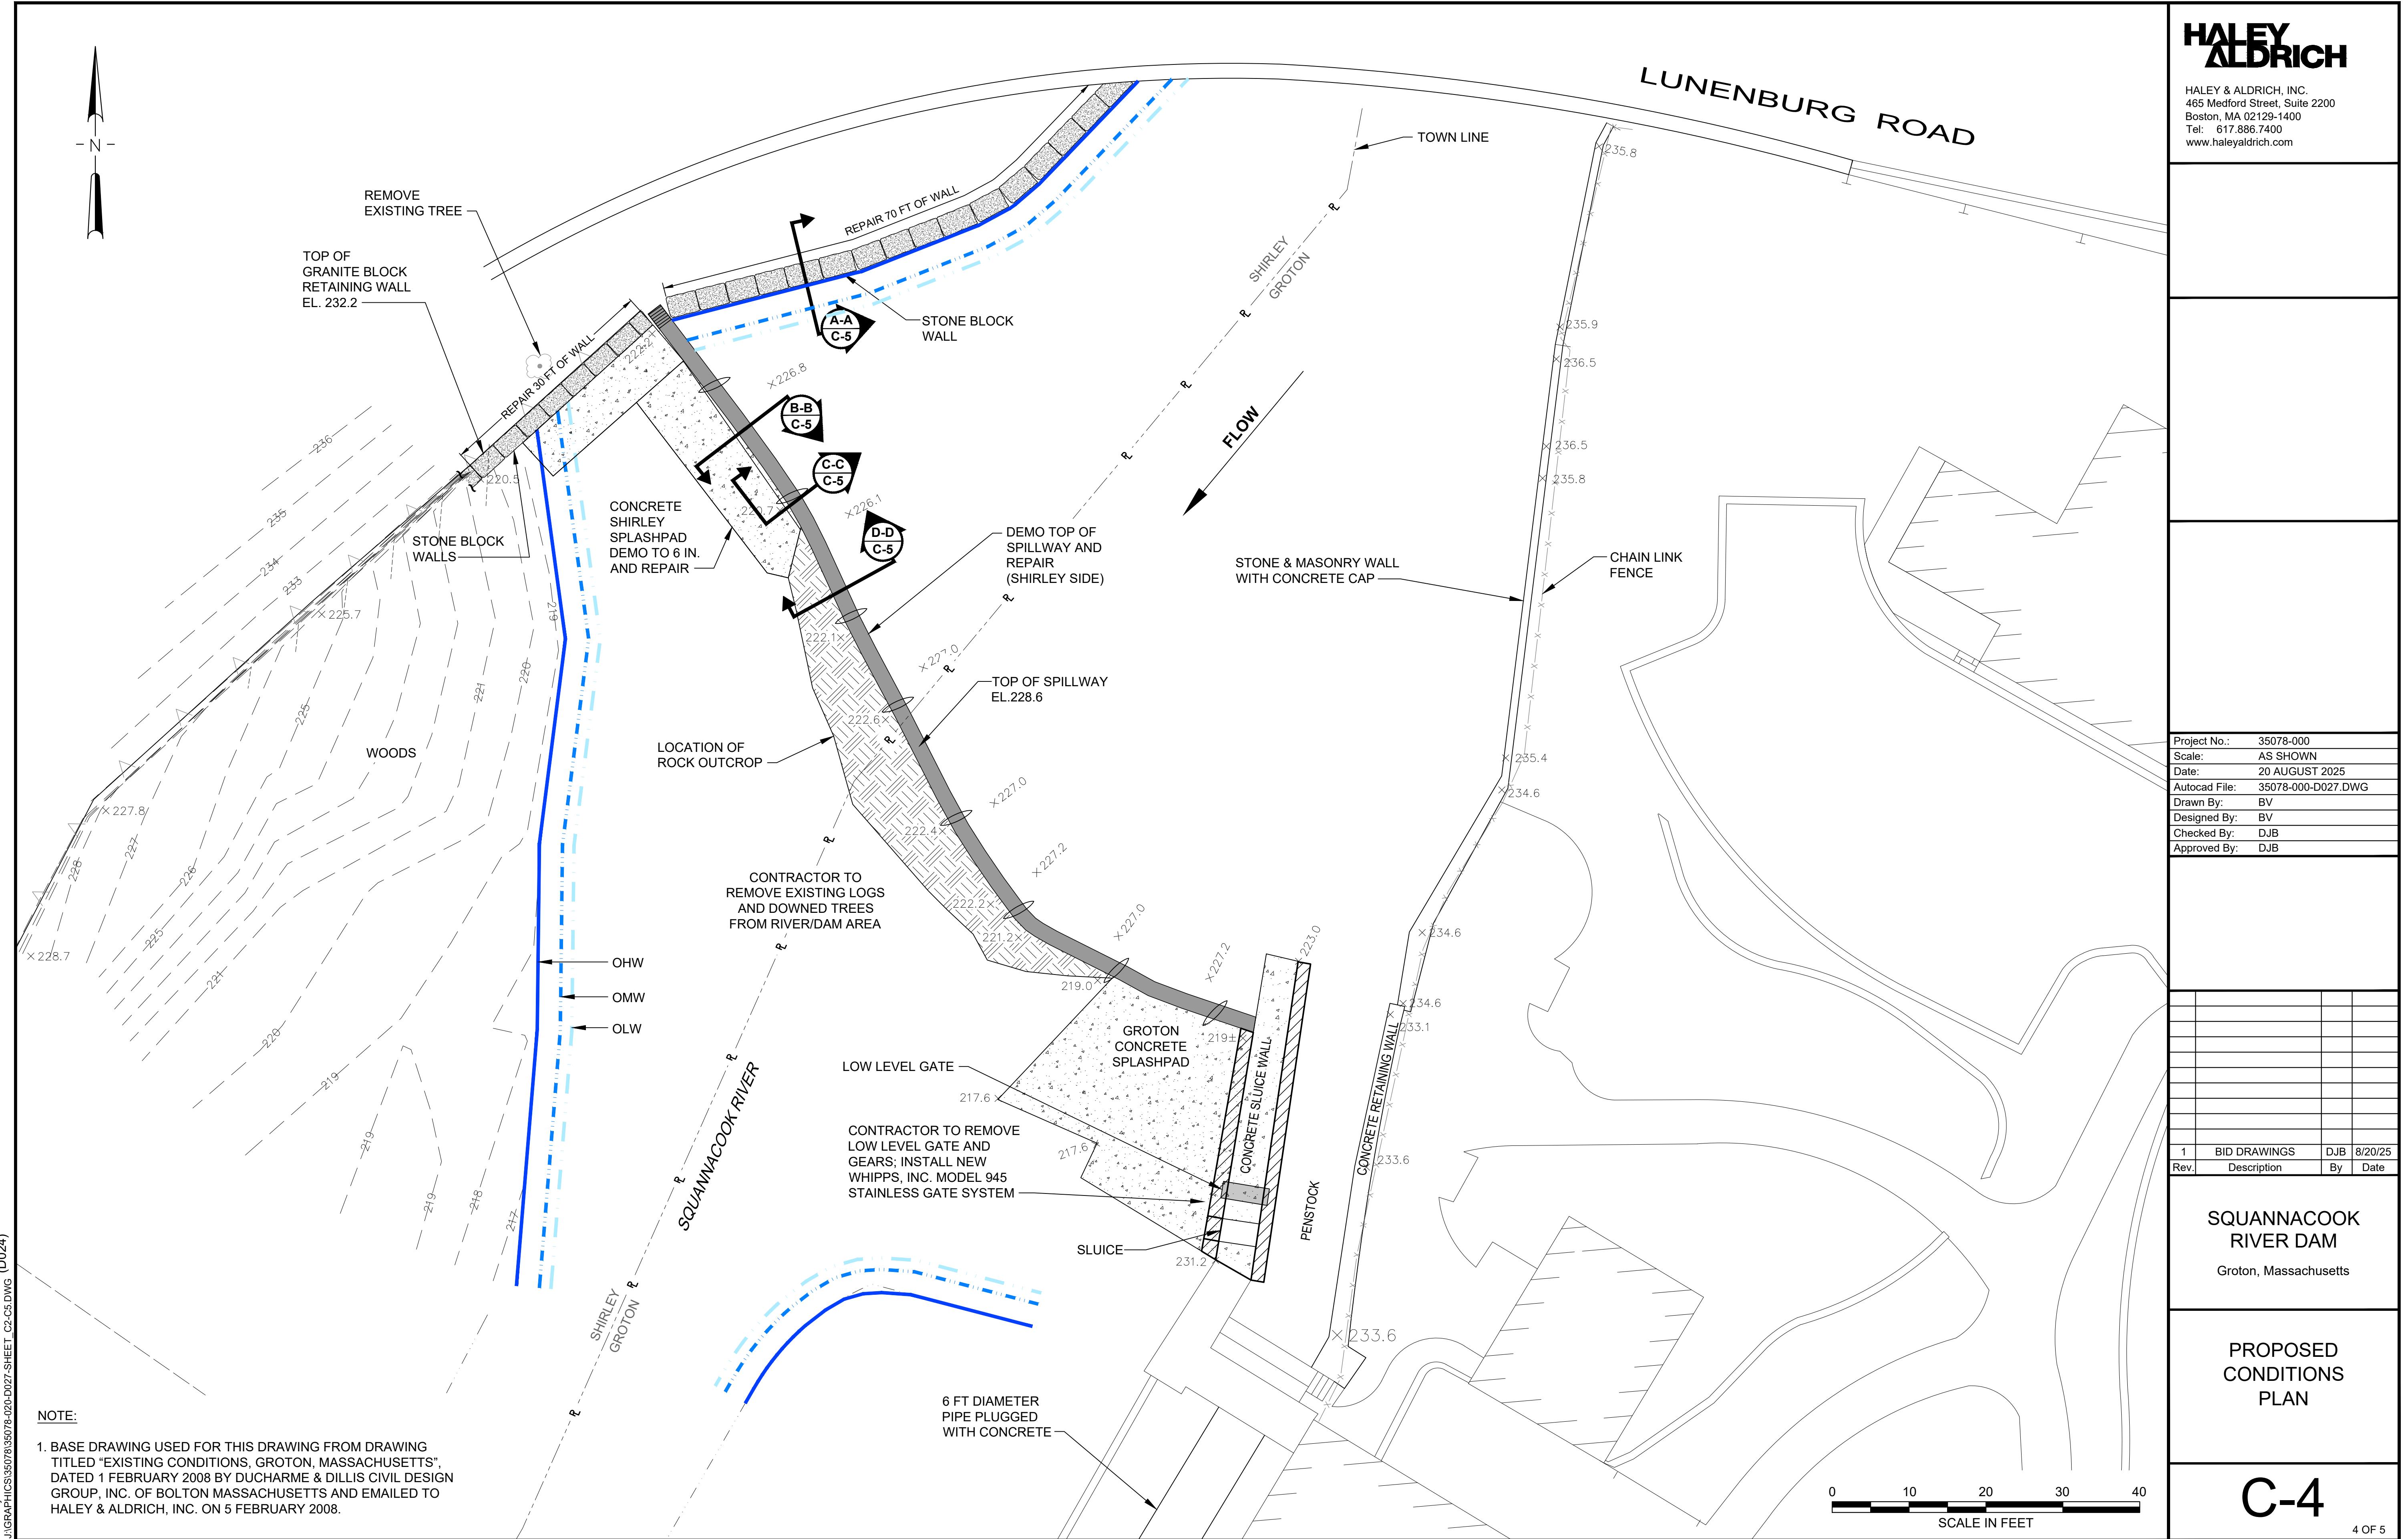


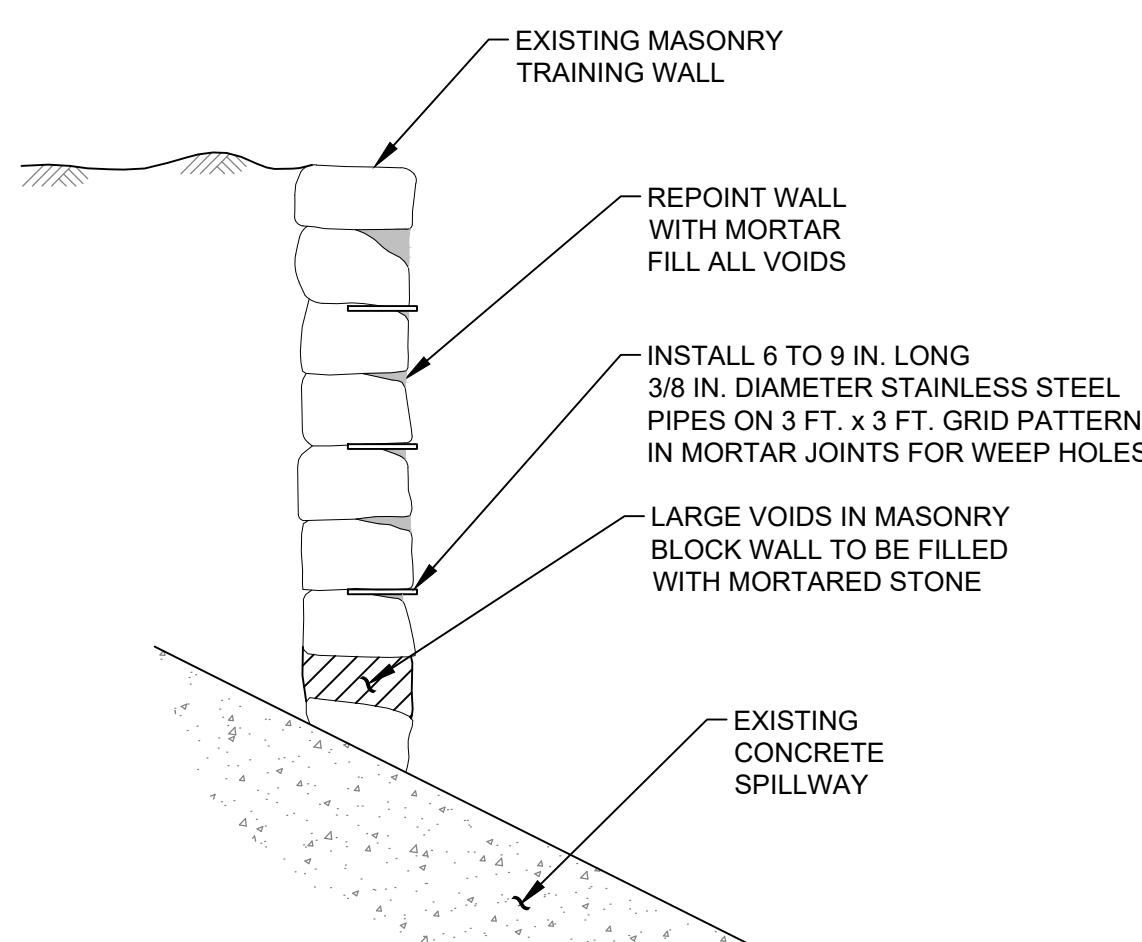


PROPOSED REPAIRS TO STONE MASONRY TRAINING WALL
SECTION VIEW
NOT TO SCALE

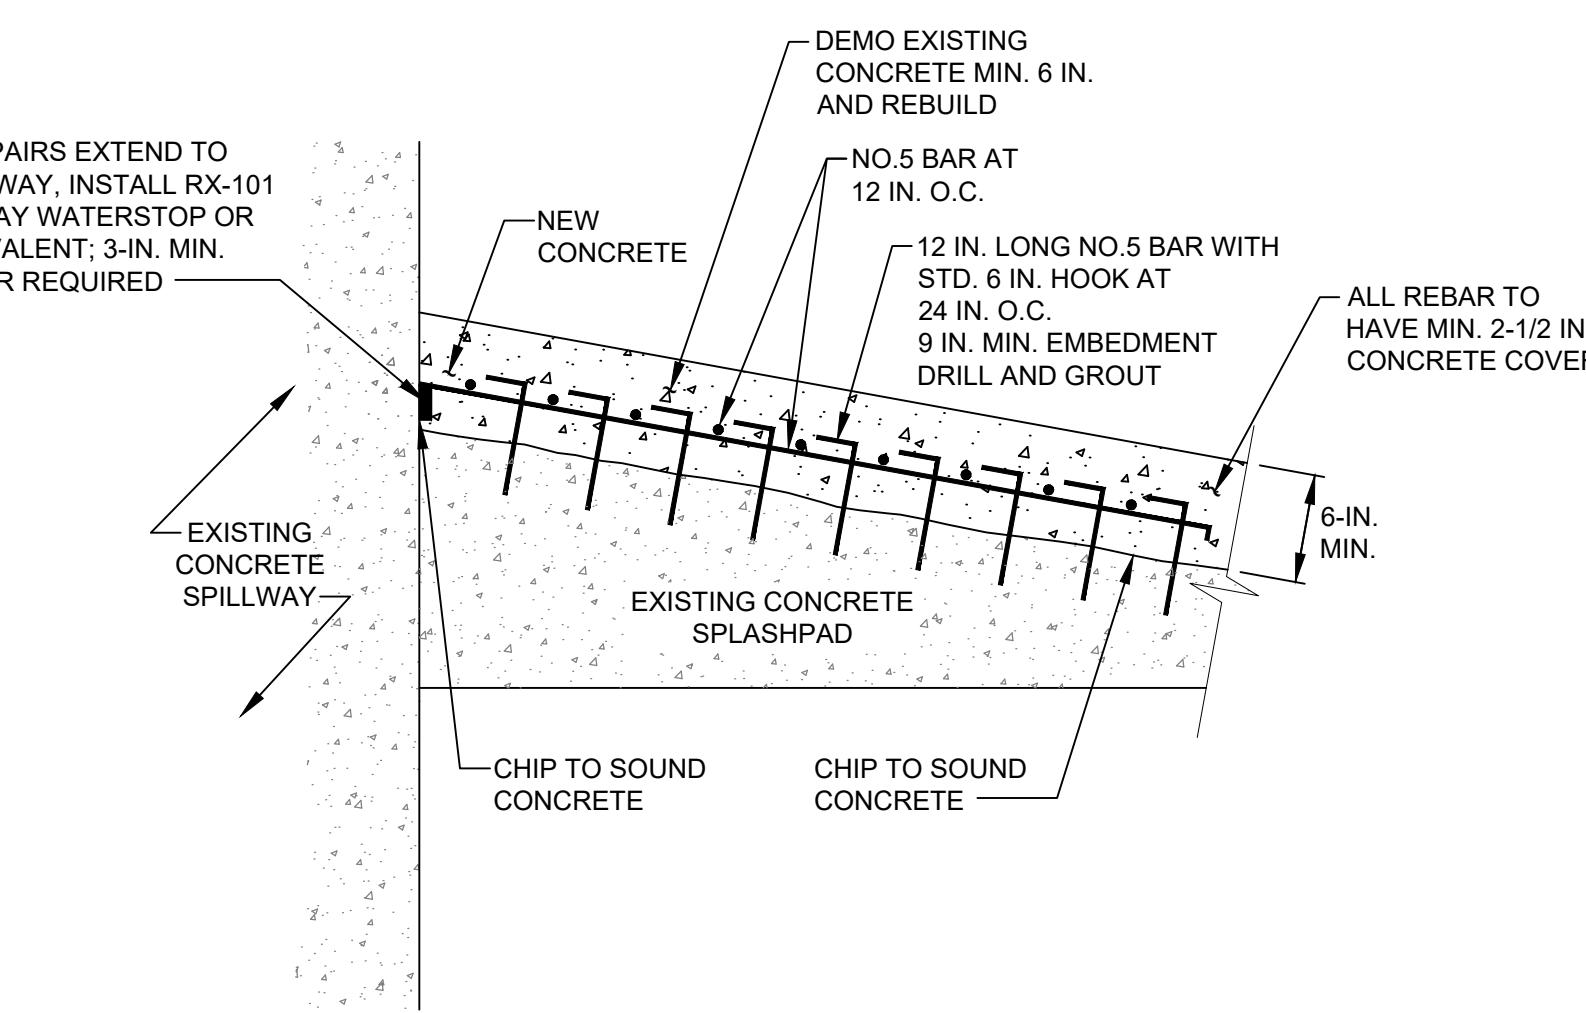


PROPOSED REPAIRS TO SPLASHPAD
SECTION VIEW
NOT TO SCALE

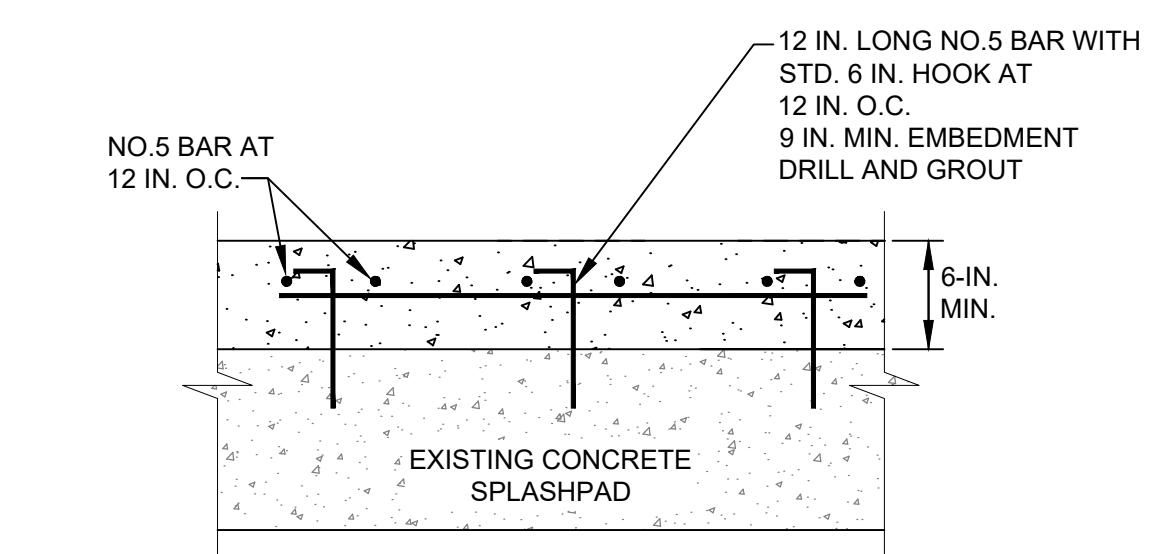


PROPOSED REPAIRS TO SHIRLEY SPLASHPAD
ELEVATION VIEW
NOT TO SCALE

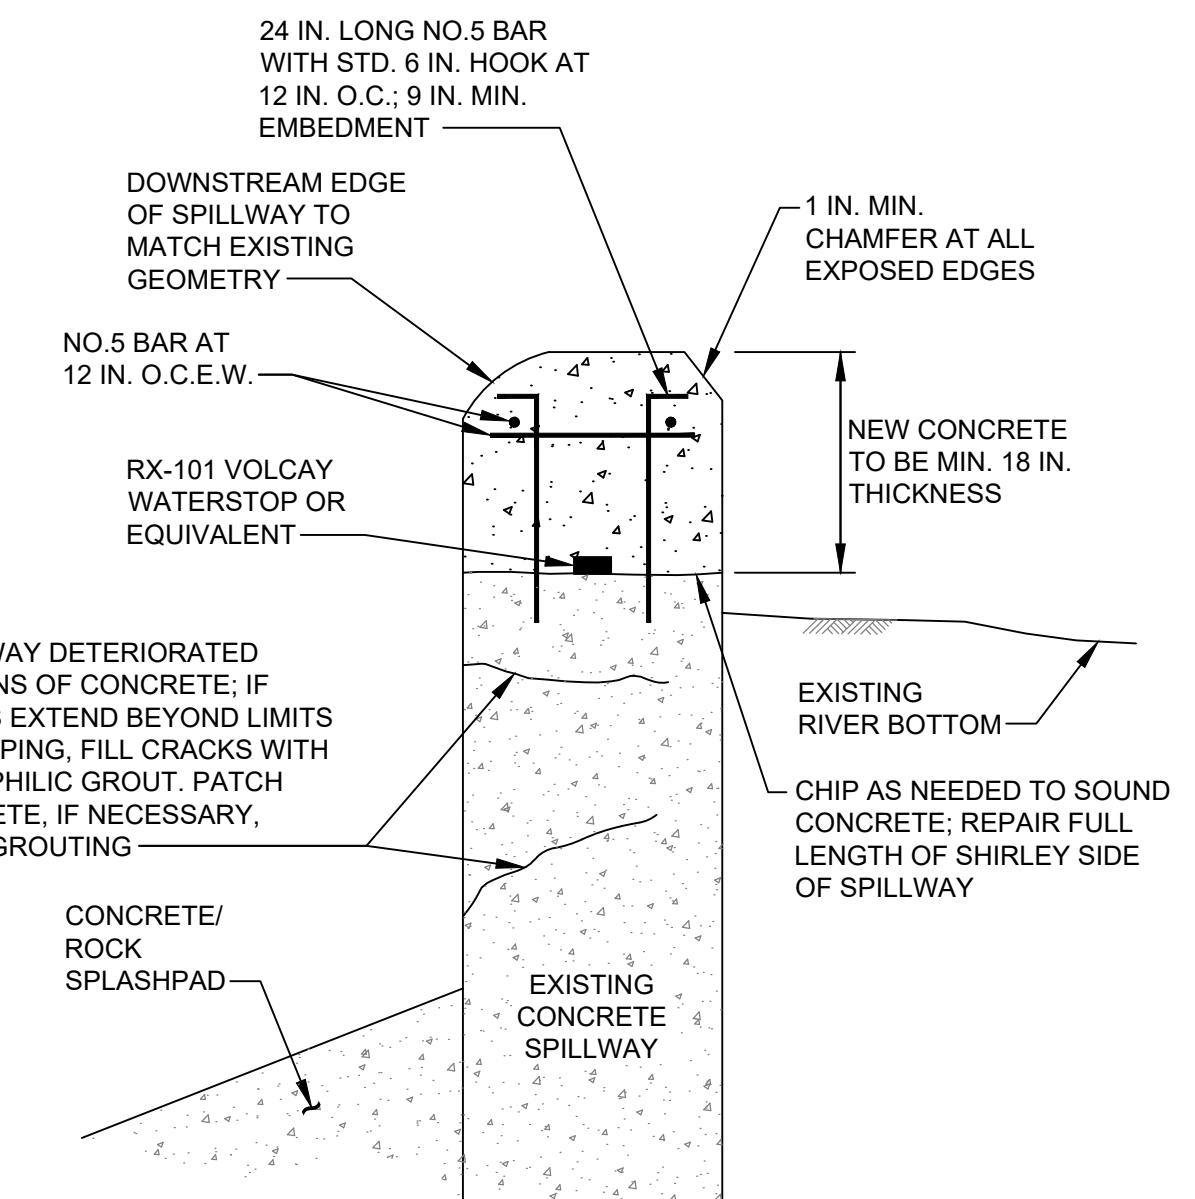

PROPOSED REPAIRS TO CONCRETE SPILLWAY
SECTION VIEW
NOT TO SCALE

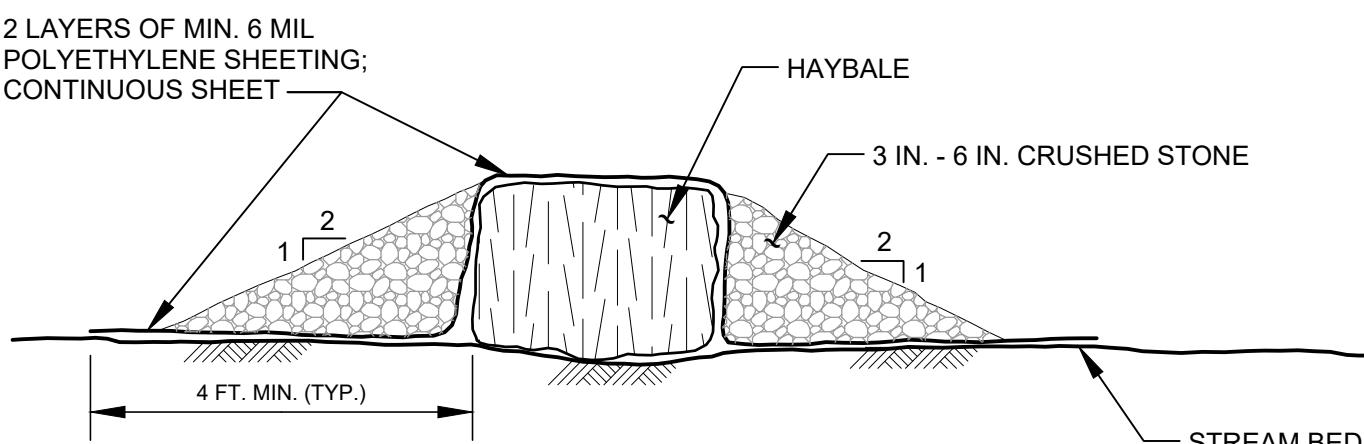

TEMPORARY RIPRAP CHECK DAM
NOT TO SCALE

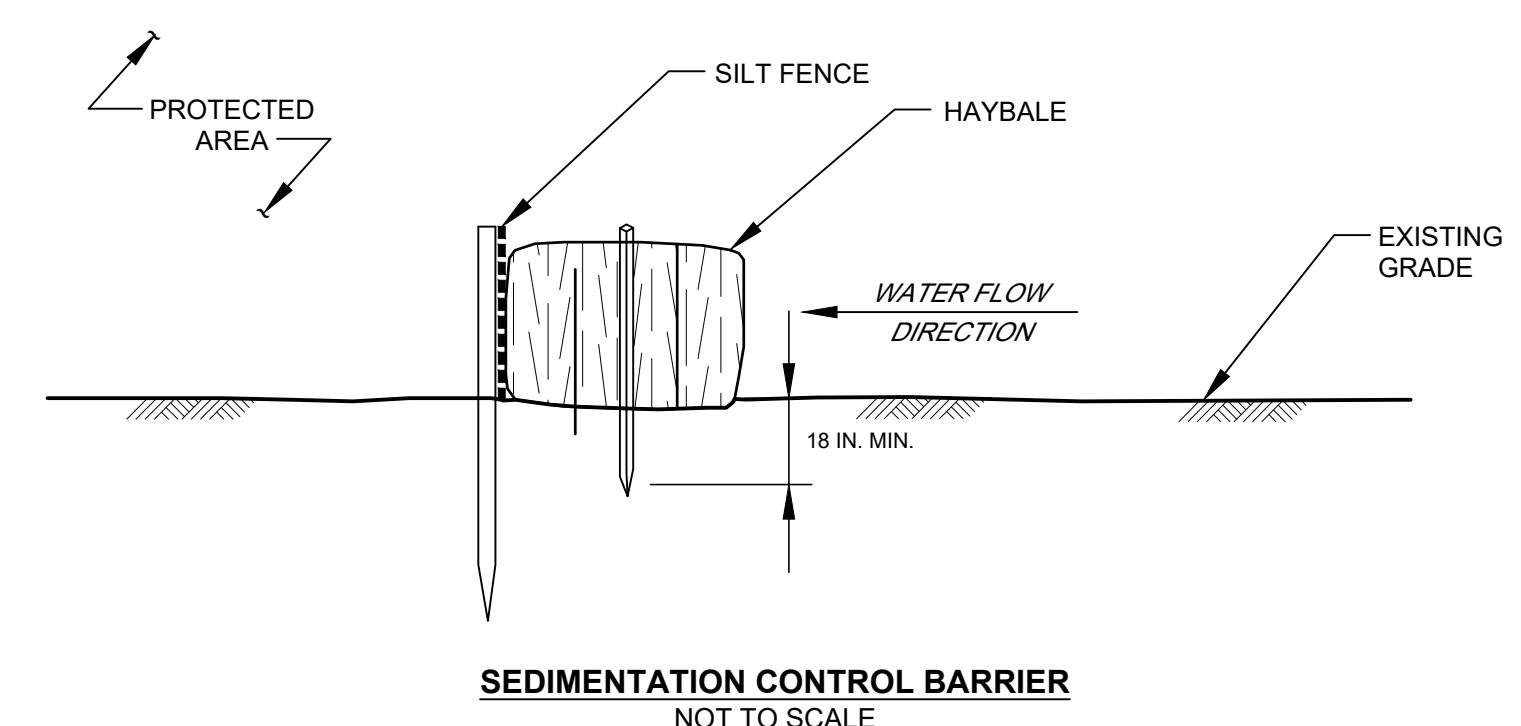

SEDIMENTATION CONTROL BARRIER
NOT TO SCALE

Project No.: 35078-000
Scale: AS SHOWN
Date: JANUARY 2012
Autocad File: 35078-000-D027.DWG
Drawn By: DTE
Designed By: LSV
Checked By: DJB
Approved By: DJB

1 BID DRAWINGS DJB 8/20/25
Rev. Description By Date

SQUANNACOOK RIVER DAM
Groton, Massachusetts

SECTIONS AND DETAILS

C-5

5 OF 5

Project No.: 35078-000
Scale: AS SHOWN
Date: JANUARY 2012
Autocad File: 35078-000-D027.DWG
Drawn By: DTE
Designed By: LSV
Checked By: DJB
Approved By: DJB


1 BID DRAWINGS DJB 8/20/25
Rev. Description By Date

SQUANNACOOK
RIVER DAM
Groton, Massachusetts

SECTIONS
AND DETAILS


C-6

6 OF 6

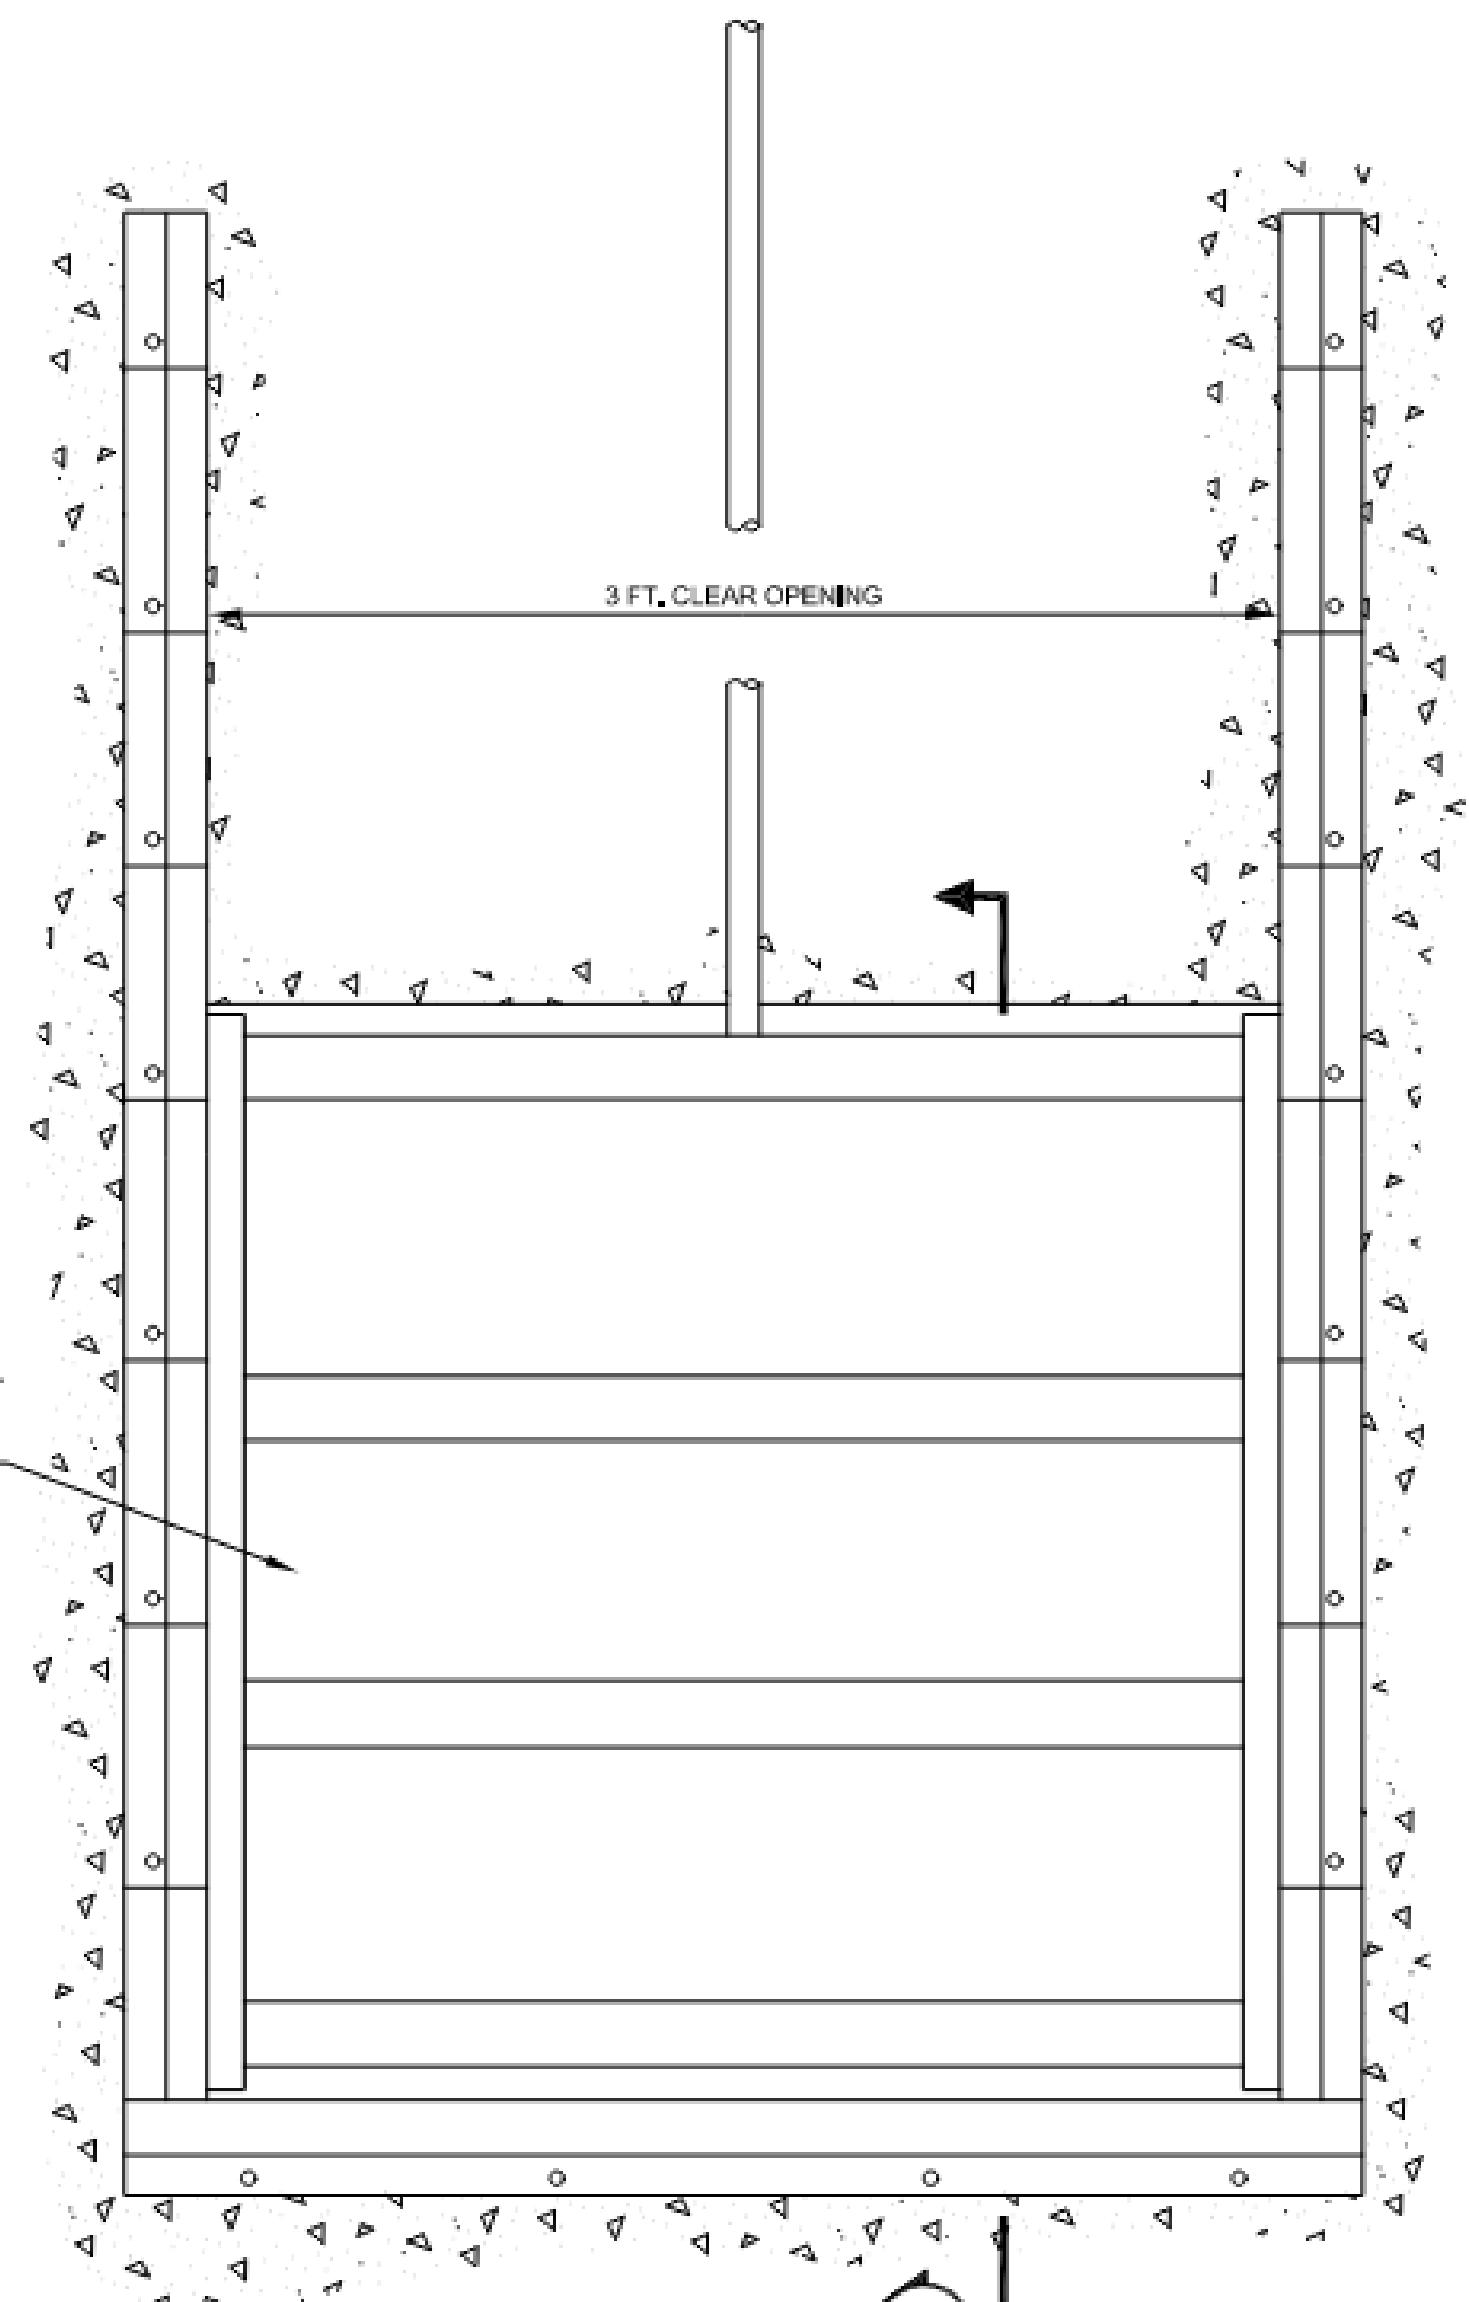

ELEVATION VIEW

TYPICAL NEW GATE
NOT TO SCALE

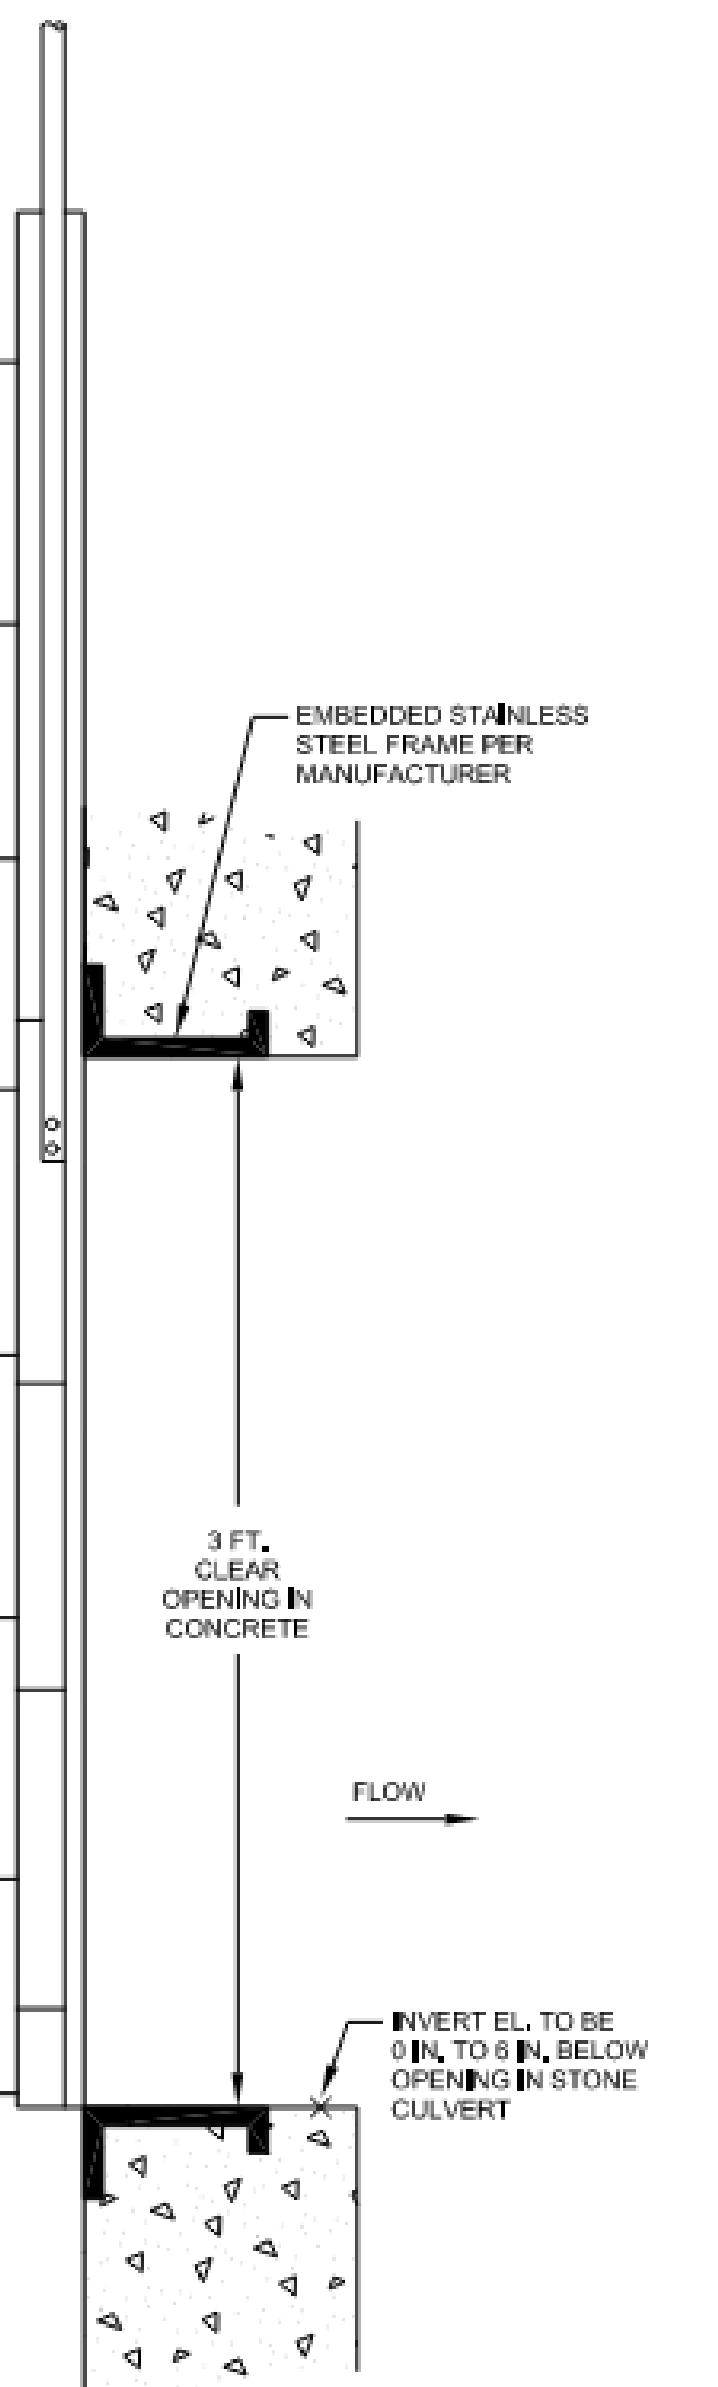

SECTION VIEW E-E
C-7