


DRAINAGE AREA TABLE:

<p>POST A.1 WOODS (A) = 13,424 SF GRASS (A) = 13,525 SF PAVE (A) = 1,717 SF WEIGHTED CN = 38 Tc = 6.0 MINUTES</p>	<p>POST B.1 WOODS (A) = 1,989 SF PAVED (A) = 413 SF GRASS (A) = 5,921 SF WEIGHTED CN = 40 Tc = 6.0 MINUTES</p>
<p>POST A.2 PAVED (A) = 7,071 SF GRASS (A) = 20,556 SF WOODS (A) = 621 SF WEIGHTED CN = 54 Tc = 6.0 MINUTES</p>	<p>POST B.2 WOODS (A) = 6,115 SF GRASS (A) = 330 SF WEIGHTED CN = 30 Tc = 6.0 MINUTES</p>
<p>POST A.3 PAVED (A) = 2,547 SF GRASS (A) = 5,671 SF WEIGHTED CN = 57 Tc = 6.0 MINUTES</p>	<p>POST B.3 GRASS (A) = 2,903 SF WOODS (A) = 469 SF GRASS (B) = 3,171 SF WOODS (B) = 602 SF WEIGHTED CN = 50 Tc = 6.0 MINUTES</p>
<p>POST A.4 PAVED (A) = 72 SF WOODS (A) = 1,233 SF GRASS (A) = 1,233 SF WEIGHTED CN = 39 Tc = 6.9 MINUTES</p>	<p>POST B.4 GRASS (A) = 7,389 SF GRASS (B) = 6,373 SF WOODS (B) = 873 SF WEIGHTED CN = 50 Tc = 6.0 MINUTES</p>
<p>POST A.5 PAVED (A) = 2,705 SF GRASS (A) = 9,691 SF WEIGHTED CN = 52 Tc = 6.0 MINUTES</p>	<p>POST B.5 PAVED (A) = 934 SF WOODS (A) = 7,109 SF GRASS (A) = 5,536 SF WOODS (B) = 3,268 SF GRASS (A) = 369 SF WEIGHTED CN = 42 Tc = 6.0 MINUTES</p>
<p>POST A.6 PAVED (A) = 3,412 SF GRASS (A) = 6,085 SF WOODS (A) = 4,149 SF WEIGHTED CN = 51 Tc = 6.0 MINUTES</p>	<p>POST B.6 GRASS (A) = 11,152 SF WOODS (A) = 48,304 SF WEIGHTED CN = 32 Tc = 6.0 MINUTES</p>
<p>POST A.7 PAVED (A) = 10,023 SF GRASS (A) = 55,124 SF WOODS (A) = 7,054 SF WEIGHTED CN = 46 Tc = 6.0 MINUTES</p>	
<p>POST A.8 PAVED (A) = 4,561 SF WOODS (A) = 15,839 SF GRASS (A) = 26,655 SF WEIGHTED CN = 42 Tc = 9.8 MINUTES</p>	
<p>POST A.9 PAVED (A) = 2,255 SF GRASS (A) = 8,527 SF WOODS (A) = 697 SF WEIGHTED CN = 55 Tc = 6.0 MINUTES</p>	
<p>POST A.10 PAVED (A) = 1,188 SF WOODS (A) = 8,807 SF GRASS (A) = 23,757 SF WEIGHTED CN = 39 Tc = 6.0 MINUTES</p>	
<p>POST A.11 WOODS (A) = 63,999 SF PAVED (A) = 2,327 SF GRASS (A) = 27,987 SF WEIGHTED CN = 34 Tc = 6.0 MINUTES</p>	

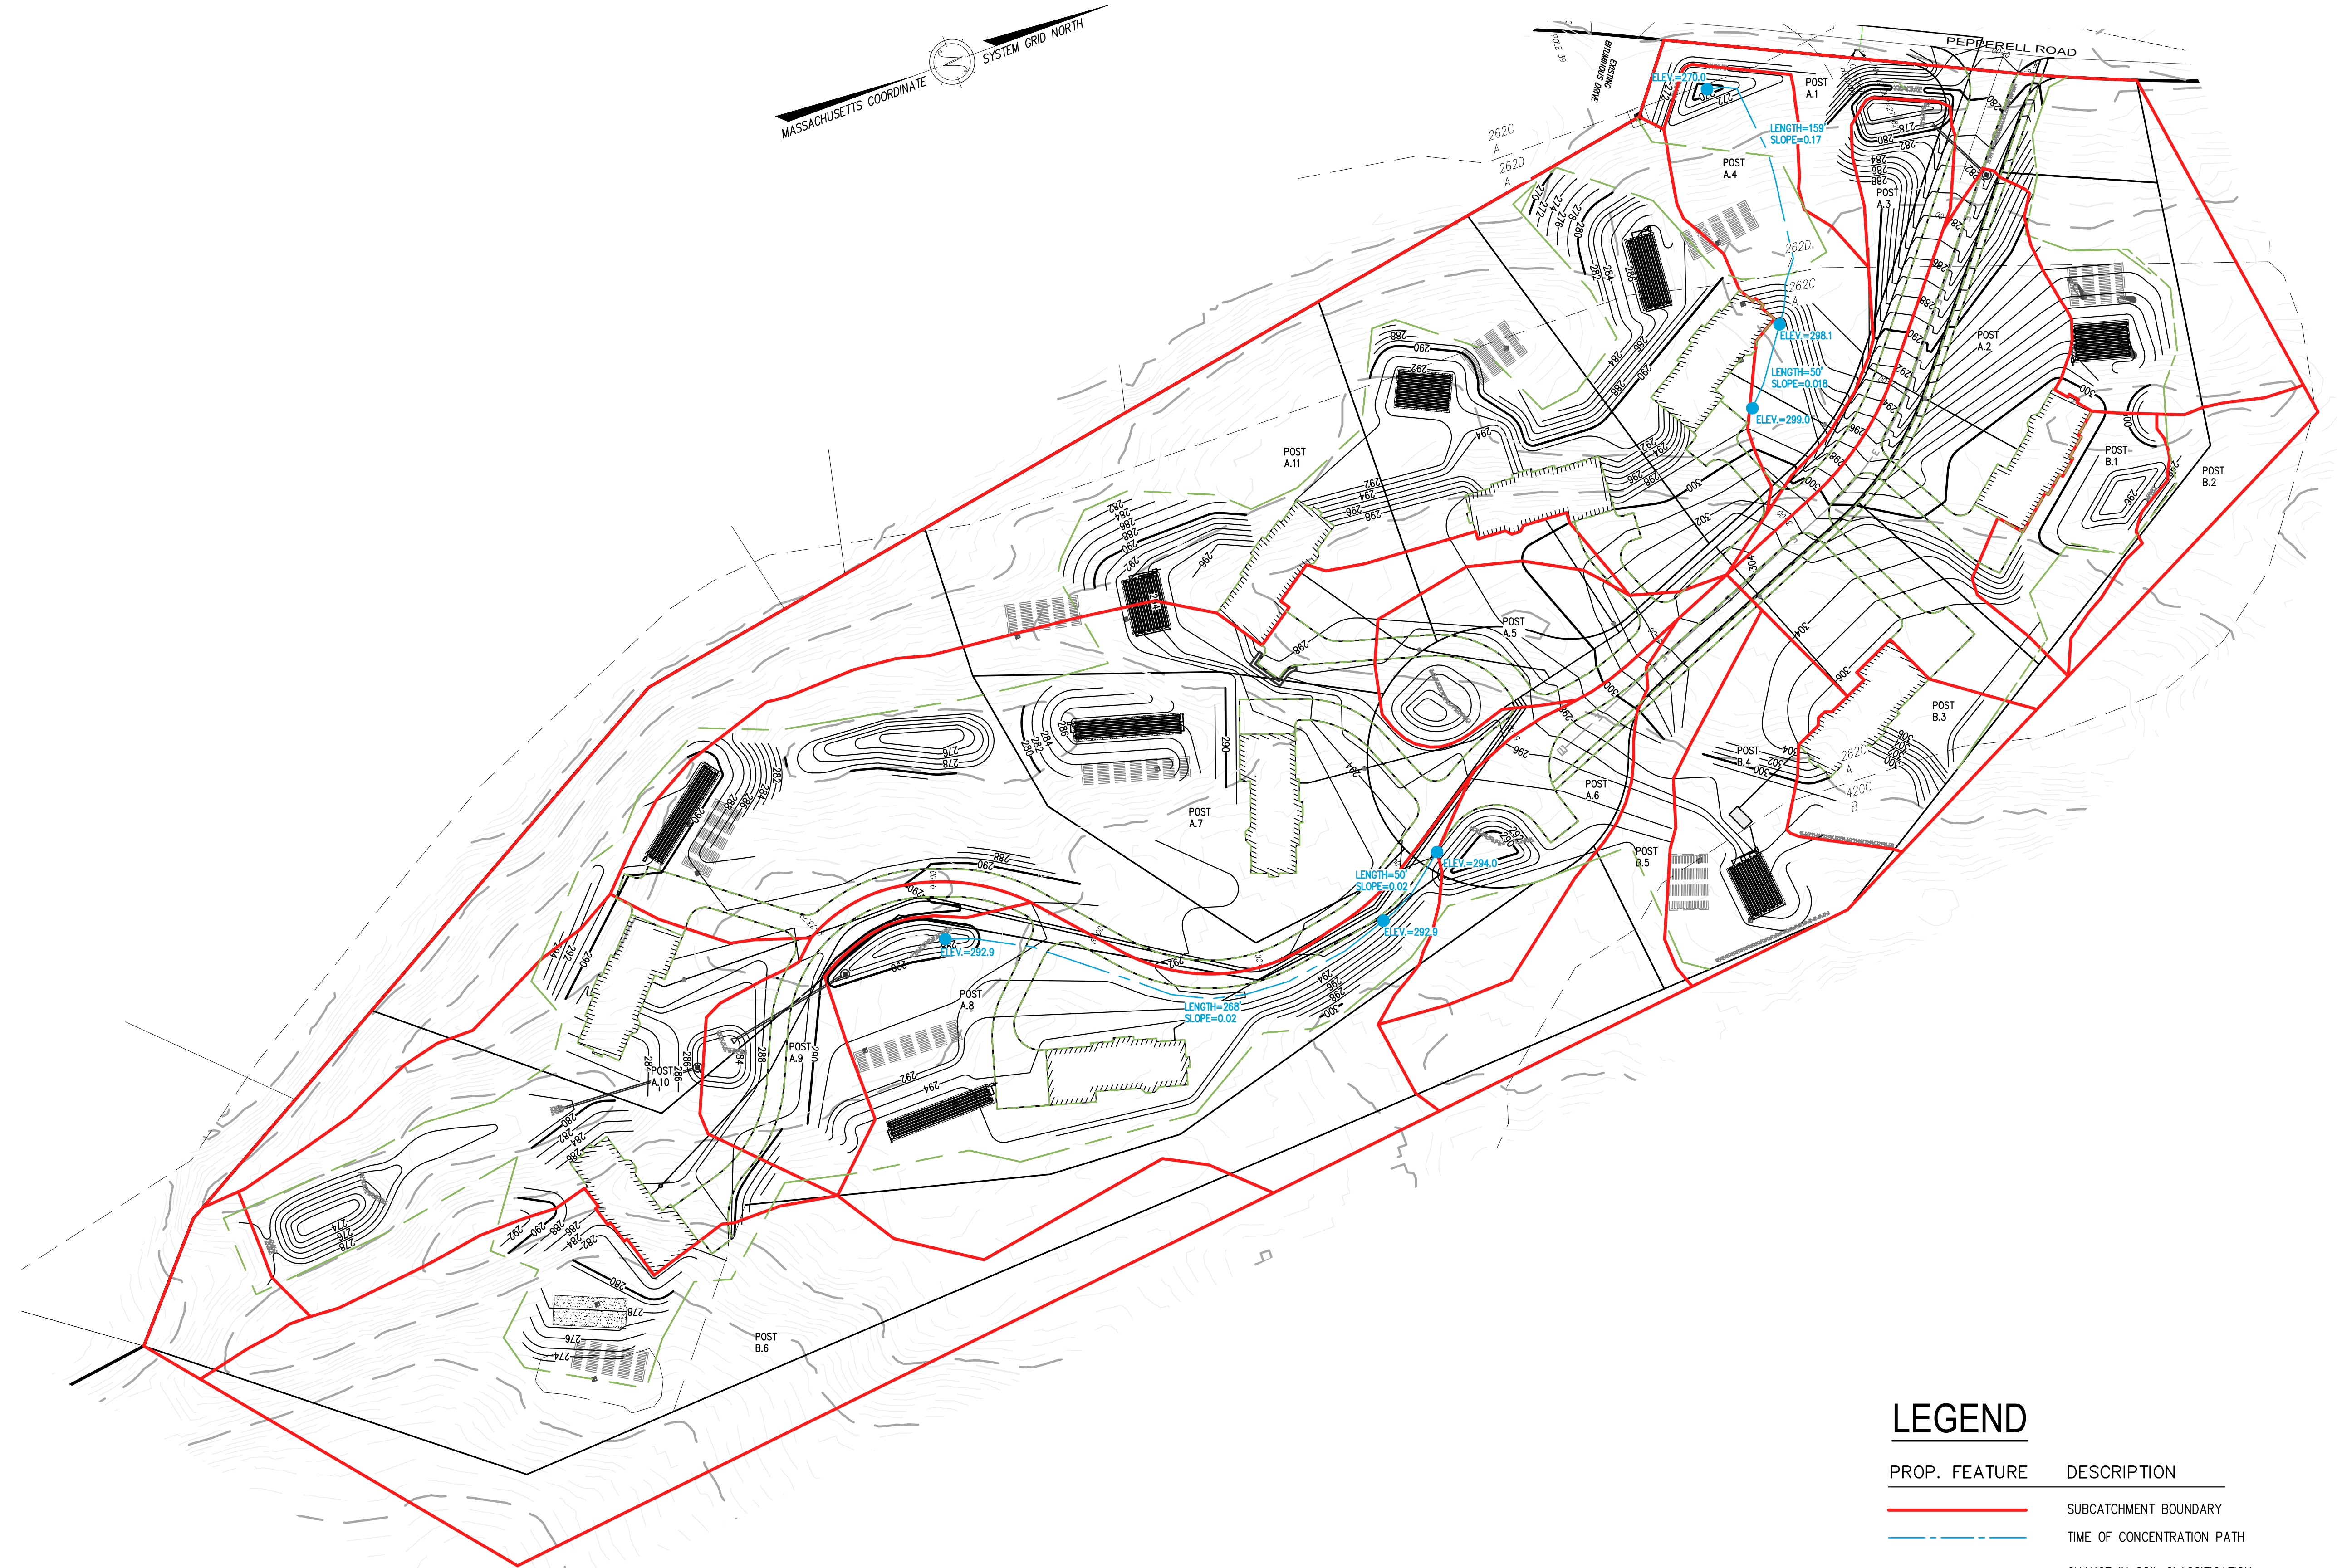

LEGEND

PROP. FEATURE	DESCRIPTION
	SUBCATCHMENT BOUNDARY
	TIME OF CONCENTRATION PATH
	CHANGE IN SOIL CLASSIFICATION
	CHANGE IN LANDCOVER

POSTPARED BY:

DILLIS & ROY
CIVIL DESIGN GROUP

CIVIL ENGINEERS LAND SURVEYORS WETLAND CONSULTANTS
1 MAIN STREET, SUITE 1 LUNENBURG, MA 01462 PHONE: (978) 779-6091 www.dillisandroy.com

OWNER:
MAPLE REALTY TRUST
P.O. BOX 381
GROTON, MASSACHUSETTS

APPLICANT:
MAPLE REALTY TRUST
P.O. BOX 381
GROTON, MASSACHUSETTS

SCALE:

COPYRIGHT DILLIS & ROY CIVIL DESIGN GROUP, INC 2022

DATE: 12/12/2022

DESIGN BY: RWP

DRAWN BY: RWP

CHECKED BY: FMM

POST-DEVELOPMENT WATERSHED MAP
HAYES WOODS — PEPPERELL ROAD
GROTON, MASSACHUSETTS

NO.	DATE	DESCRIPTION	BY

JOB NO. 5454

DRAWING NO. 5454-POST

SHEET NO. **2**