



**Plant List:**

TREES (B&B unless otherwise specified) All trees to be tagged by the Landscape Architect

No.	Key	Botanical Name	Common Name	Install Size	Remarks/Mature Height
29	AC	Abies concolor	White Fir	8-10 ft. B&B	Native/ evergreen/ 35 ft.
15	AR	Acer rubrum 'October Glory'	Red Maple	3-3.5" cal.	Native/ fall color/ 50 ft.
6	CC	Malus 'Guinevere'	Crabapple	5-6 ft. B&B	Spring-white-pink/ red fruit/ 10 ft.
4	MG	Magnolia liliflora 'Ann'	Magnolia	6-7 ft. B&B	Purple flowers/ fragrant/ 10 ft.
5	PC	Pyrus calleryana 'Aristocrat'	Flowering Pear	2-2.5" cal.	White/ fall/ 35 ft.
14	PS	Prunus sargentii 'Columnaris'	Columnar Cherry	2-2.5" cal.	Pink-May/fall color/ 25x12 ft.
9	QR	Quercus palustris	Pin Oak	3-3.5" cal.	Tolerant / 60 ft.

SHRUBS (B&B unless otherwise specified)

No.	Key	Botanical Name	Common Name	Install Size	Remarks/Mature Height
24	HY	Hydrangea paniculata 'Pinky Winky'	Hydrangea	#5 pot	White to pink to red flowers/ 6 ft.
19	JC	Juniperus ch. 'Armstrong Aurea'	Old Gold Juniper	#3 pot	Evergreen/ 3 x 6 ft.
47	JCC	Juniperus ch. 'Hetzi Columnaris'	Columnar Juniper	4-5 ft. B&B	Upright evergreen/ 10' x 4'
17	PH	Physocarpus opulifolius 'Summer Wine'	Ninebark	#5 pot	Burgundy foliage/ pink/ 5 ft.
9	WF	Weigela florida 'Wine and Roses'	Weigela	#5 pot	Burgundy foliage/ hot pink/ 4 ft.

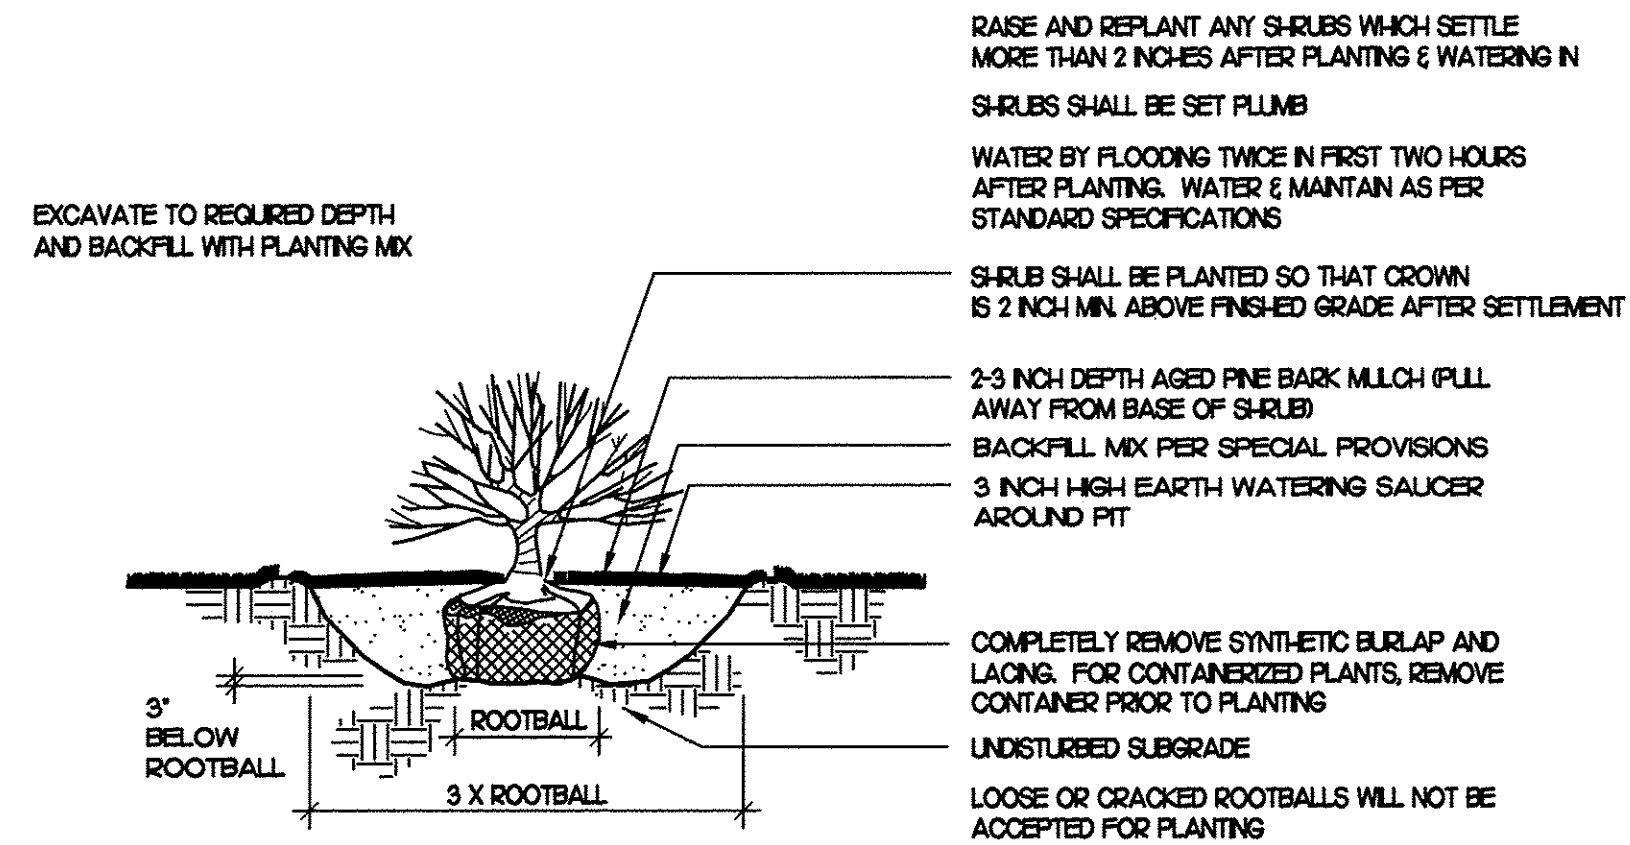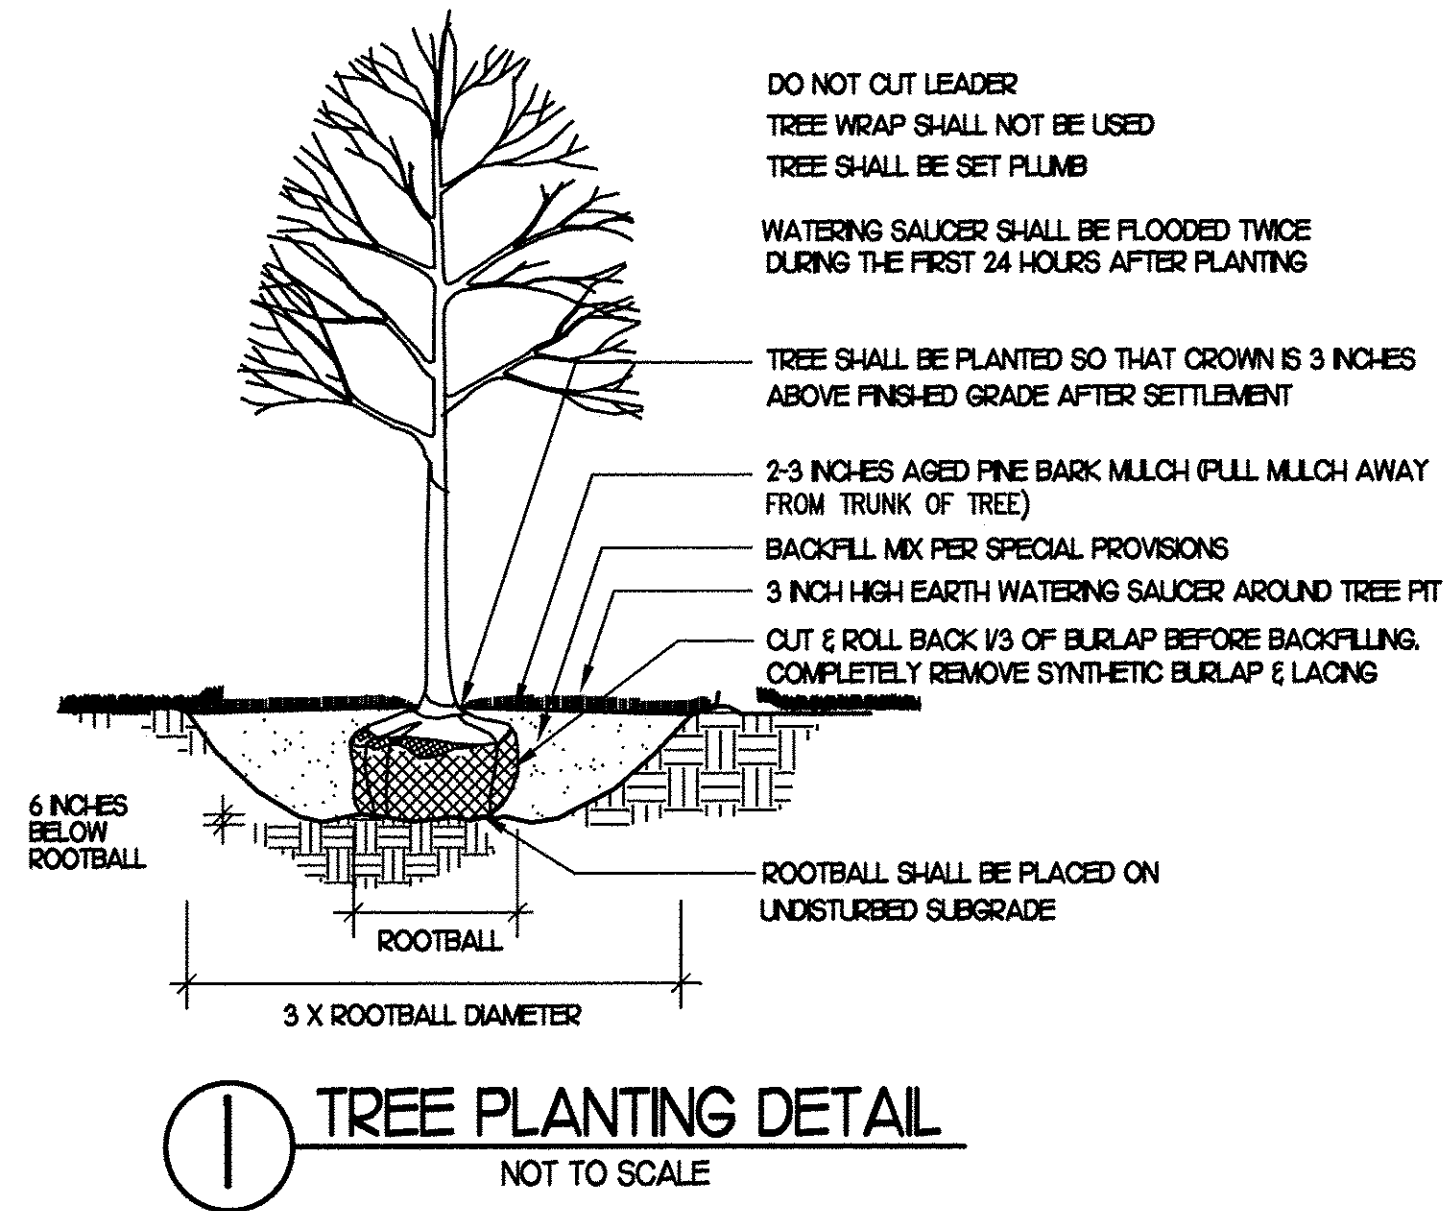

**Conservation Lawn Mix**

(As per Ernst Conservation Seeds)

ERNMX-114 or equal

Percent	Common Name	Latin Name
30%	Creeping Red Fescue	Festuca rubra
25%	Kentucky Bluegrass 'Alley Cat'	Poa pratensis 'Alley Cat'
25%	Kentucky Bluegrass 'Corsair'	Poa pratensis 'Corsair'
10%	Annual Ryegrass	Lolium multiflorum
10%	Perennial Ryegrass 'Confetti III'	Lolium perenne var. Confetti III'
100%		

Seeding Rate: 100 to 200 lbs/acre or 3 to 5 lbs/1,000 sq. ft.

**Native Detention Area Mix**

(As per Ernst Conservation Seeds)

ERNMX-183 or equal

Percent	Common Name	Latin Name
47%	Deertongue, 'Tioga'	Dichanthelium c. 'Tioga'
25%	Virginia Wildrye, PA Ecotype	Elymus virginicus, PA Ecotype
15%	Ticklegrass (Rough Bentgrass), PA Ecotype	Agrostis scabra, PA Ecotype
5%	Autumn Bentgrass, PA Ecotype	Agrostis perennans, PA Ecotype
4%	Blunt Broom Sedge, PA Ecotype	Carex scoparia, PA Ecotype
3%	Soft Rush	Juncus effusus
1%	Path Rush, PA Ecotype	Juncus tenuis, PA Ecotype
100%		

Seeding Rate: 20 lbs/acre or 1/2 lb/1,000 sq. ft.


**Native Steep Slope Mix with Annual Ryegrass**

(As per Ernst Conservation Seeds)

ERNMX-181 or equal

Percent	Common Name	Latin Name
20%	Annual Ryegrass	Lolium multiflorum
15%	Purpletop	Tridens flavus
14%	Riverbank Wildrye, PA Ecotype	Elymus reparius, PA Ecotype
12%	Indiangrass, 'Southlow'-MI Ecotype	Sorghastrum nutans, 'Southlow'-MI Ecotype
12%	Creeping Red Fescue	Festuca rubra
5%	Big Bluestem, 'Southlow'- MI Ecotype	Andropogon gerardii, 'Southlow'-MI Ecotype
4%	Ticklegrass (Rough Bentgrass), PA Ecotype	Agrostis scabra, PA Ecotype
4%	Autumn Bentgrass, Albany Pine Bush-NY Ecotype	Agrostis perennans, Albany Pine Bush-NY Ecotype
4%	Virginia Wildrye, PA Ecotype	Elymus virginicus, PA Ecotype
2%	Partridge Pea, PA Ecotype	Chamaecrista fasciculata, PA Ecotype
2%	Purple Coneflower	Echinacea purpurea
1%	Marsh Blazing Star, PA Ecotype	Liatris spicata, PA Ecotype
1%	Oxeye Sunflower, PA Ecotype	Helianthus annuus, PA Ecotype
1%	Tall White Beardtongue	Penstemon digitalis
1%	Lanceleaf Coreopsis, Coastal Plain NC Ecotype	Coreopsis lanceolata, Coastal Plain NC Ecotype
1%	Wild Bergamot	Monarda fistulosa
1%	Blackeyed Susan	Rudbeckia hirta
100%		

Seeding Rate: 60 lbs/acre or 1 lb/1,000 sq. ft.

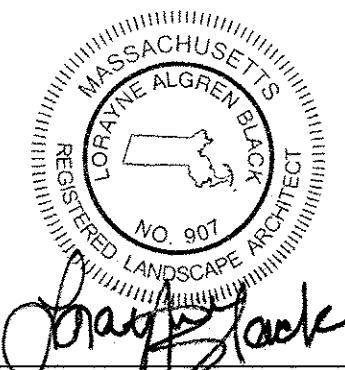

**LANDSCAPE DETAILS**

CLIENT:  
**NESSP INC.**  
290 LITTLETON ROAD UNIT 4  
CHELMSFORD  
MASSACHUSETTS

380 MASSACHUSETTS AVE., SUITE 200  
ACTON, MASSACHUSETTS 01720  
P (978) 263-0430 F (978) 263-0447  
www.MarkeyAndRubin.com

**Markey & Rubin**  
CIVIL ENGINEERING

APPROVED BY  
GROTON PLANNING BOARD

\_\_\_\_\_

\_\_\_\_\_

\_\_\_\_\_

\_\_\_\_\_

DATE \_\_\_\_\_

**Lorayne Black ASLA**  
Landscape Architect

phone: (978) 302-0448  
EMAIL: LBlack@groton.org  
P.O. Box 595, Groton, MA 01450  
www.lorayneblack.com

THIS SITE PLAN APPROVAL DOES NOT NECESSARILY INDICATE COMPLIANCE WITH THE GROTON ZONING BYLAW.