


VEHICLE MOVEMENT 1
 LOCATED IN
 GROTON, MASSACHUSETTS
 (MIDDLESEX COUNTY)

PREPARED FOR
 RESTORATION CAPITAL, LLC.
 FEBRUARY 4, 2021

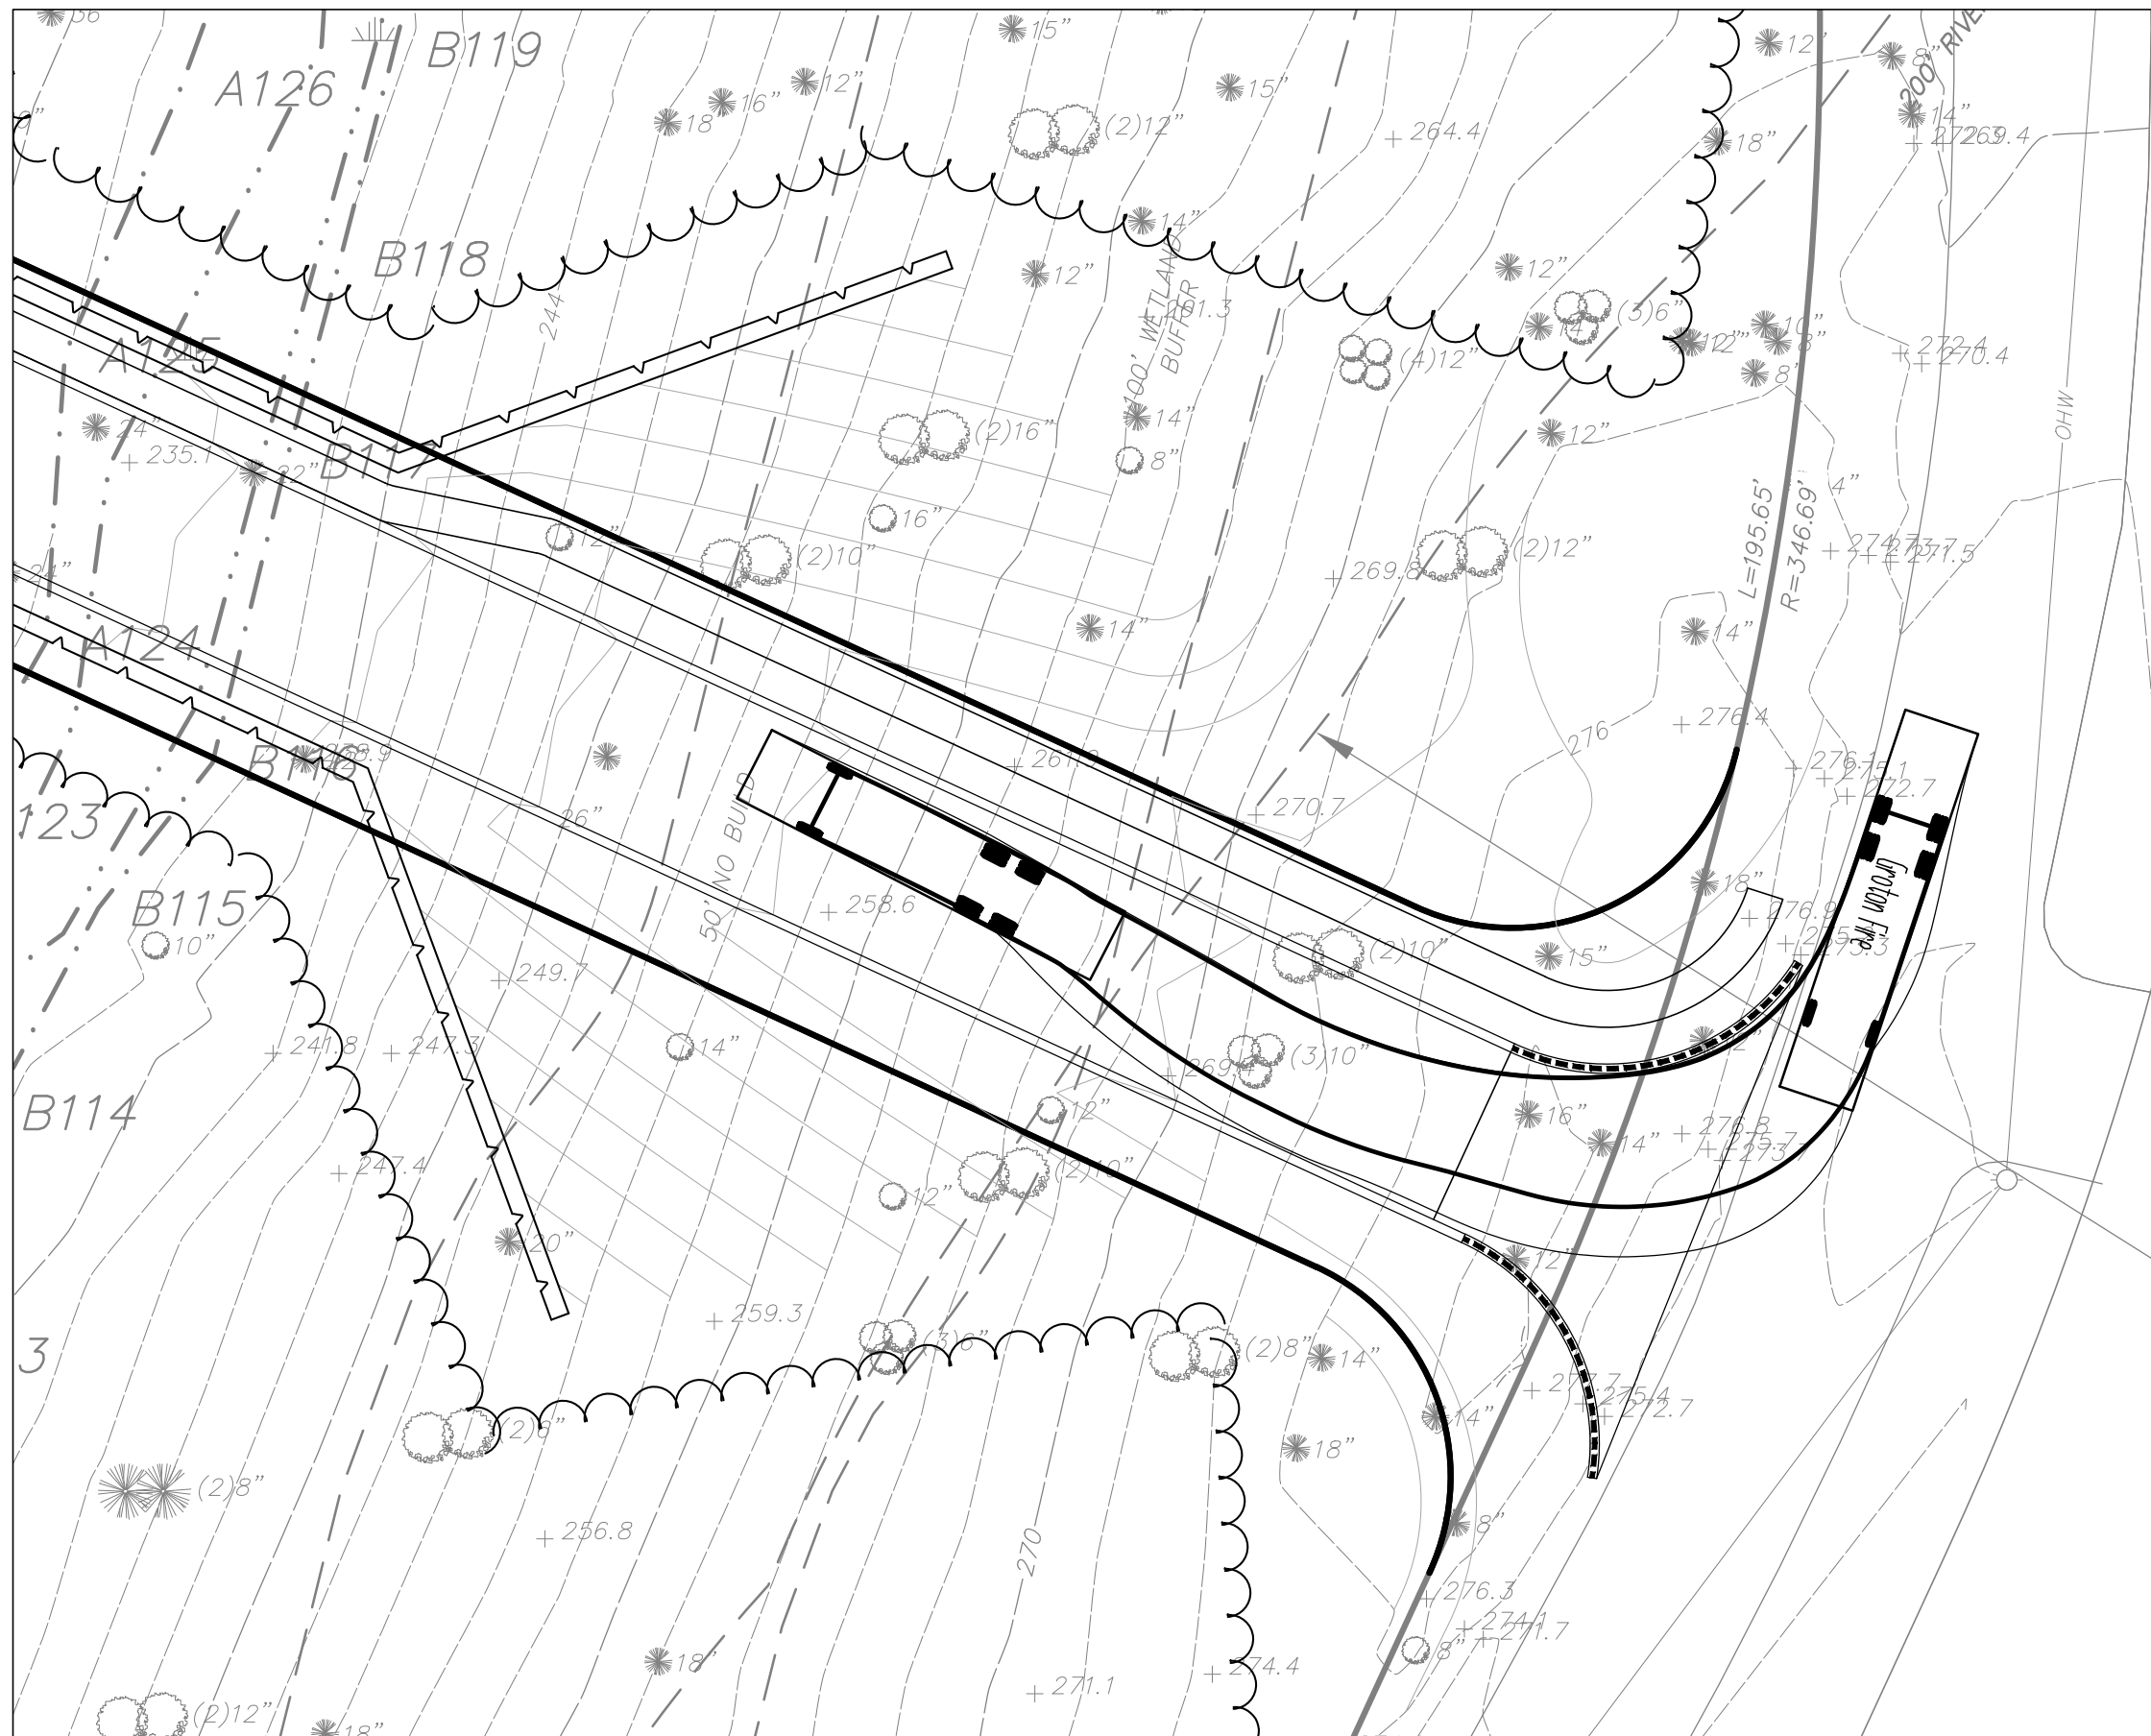

500 CUMMINGS CENTER, SUITE 5950 69 MILK STREET, SUITE 302
 BEVERLY, MASSACHUSETTS 01915 WESTBOROUGH, MASSACHUSETTS 01581
 TELEPHONE: (978) 299-0447 TELEPHONE: (508) 871-7030
 WWW.MERIDIANASSOC.COM





VEHICLE MOVEMENT 2
 LOCATED IN
 GROTON, MASSACHUSETTS
 (MIDDLESEX COUNTY)

PREPARED FOR
 RESTORATION CAPITAL, LLC.
 FEBRUARY 4, 2021



500 CUMMINGS CENTER, SUITE 5950 69 MILK STREET, SUITE 302
 BEVERLY, MASSACHUSETTS 01915 WESTBOROUGH, MASSACHUSETTS 01581
 TELEPHONE: (978) 299-0447 TELEPHONE: (508) 871-7030
 WWW.MERIDIANASSOC.COM

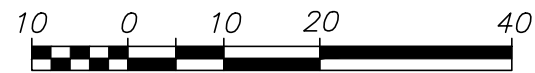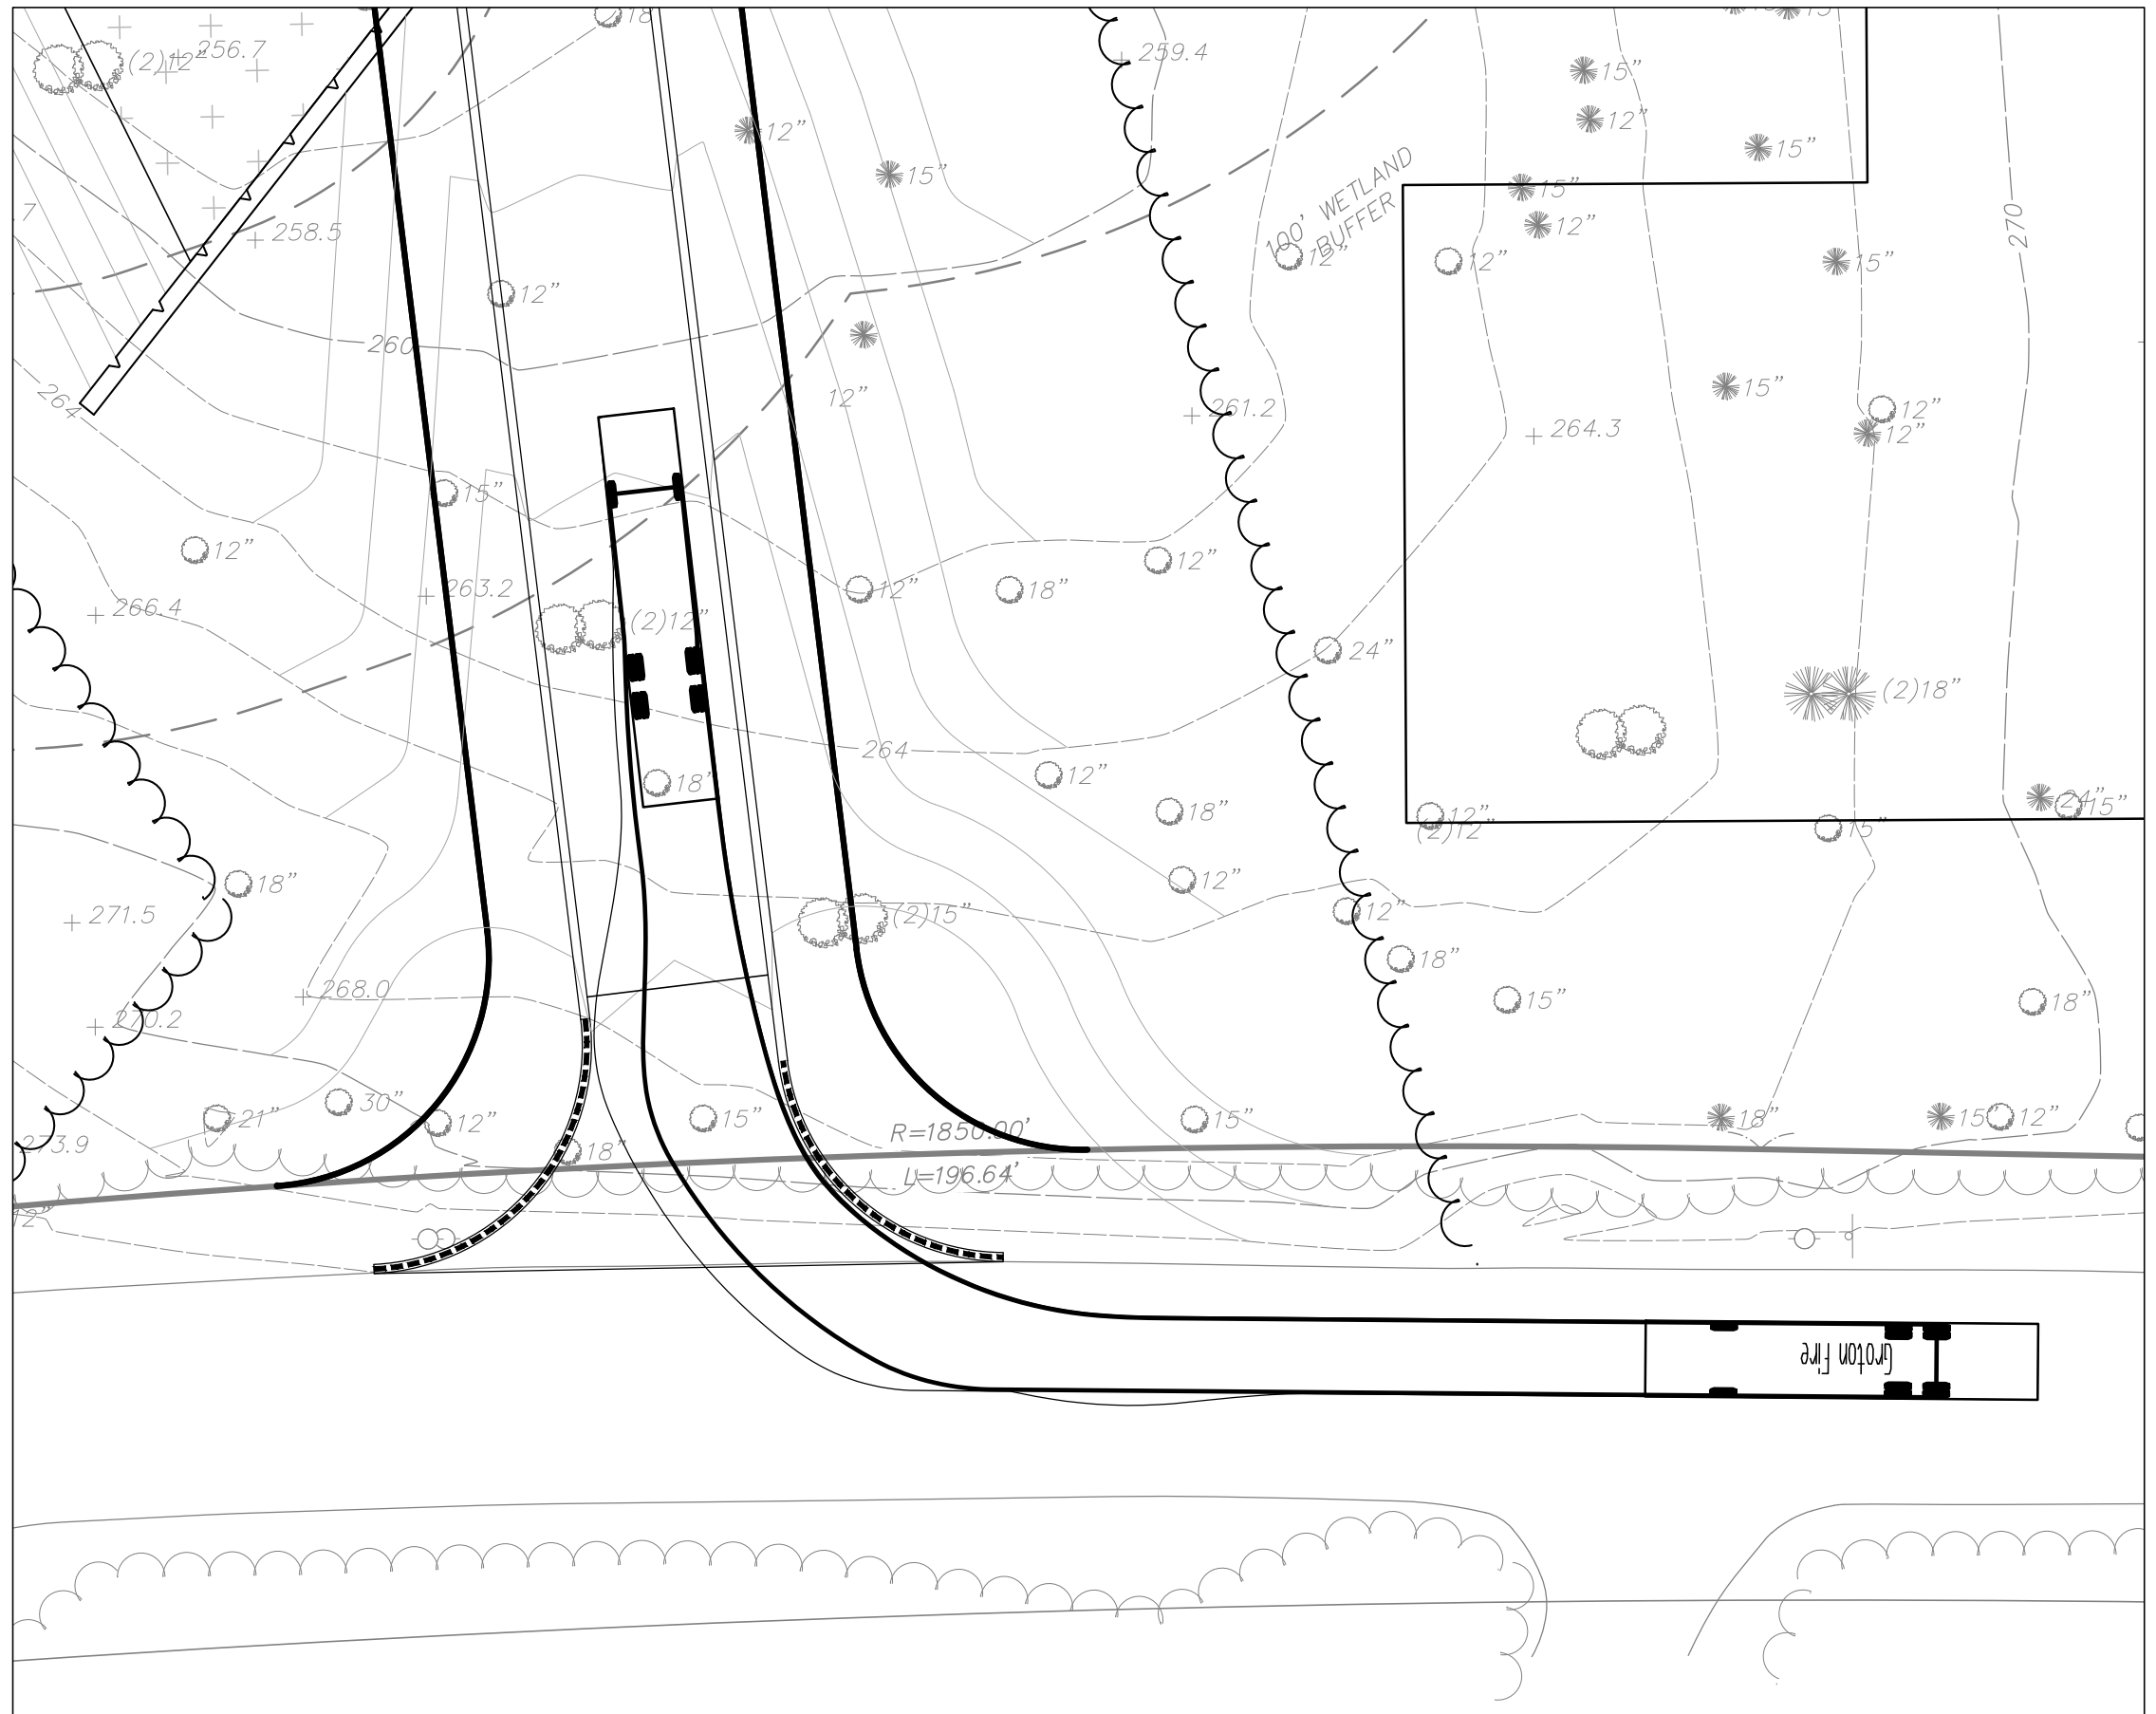



GRAPHIC SCALE
 SCALE: 1" = 20'

VEHICLE MOVEMENT 3&4
LOCATED IN
GROTON, MASSACHUSETTS
(MIDDLESEX COUNTY)

PREPARED FOR
RESTORATION CAPITAL, LLC.
FEBRUARY 4, 2021



500 CUMMINGS CENTER, SUITE 5950 69 MILK STREET, SUITE 302
BEVERLY, MASSACHUSETTS 01915 WESTBOROUGH, MASSACHUSETTS 01581
TELEPHONE: (978) 299-0447 TELEPHONE: (508) 871-7030
WWW.MERIDIANASSOC.COM

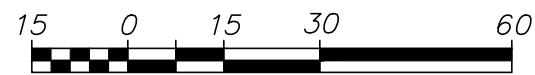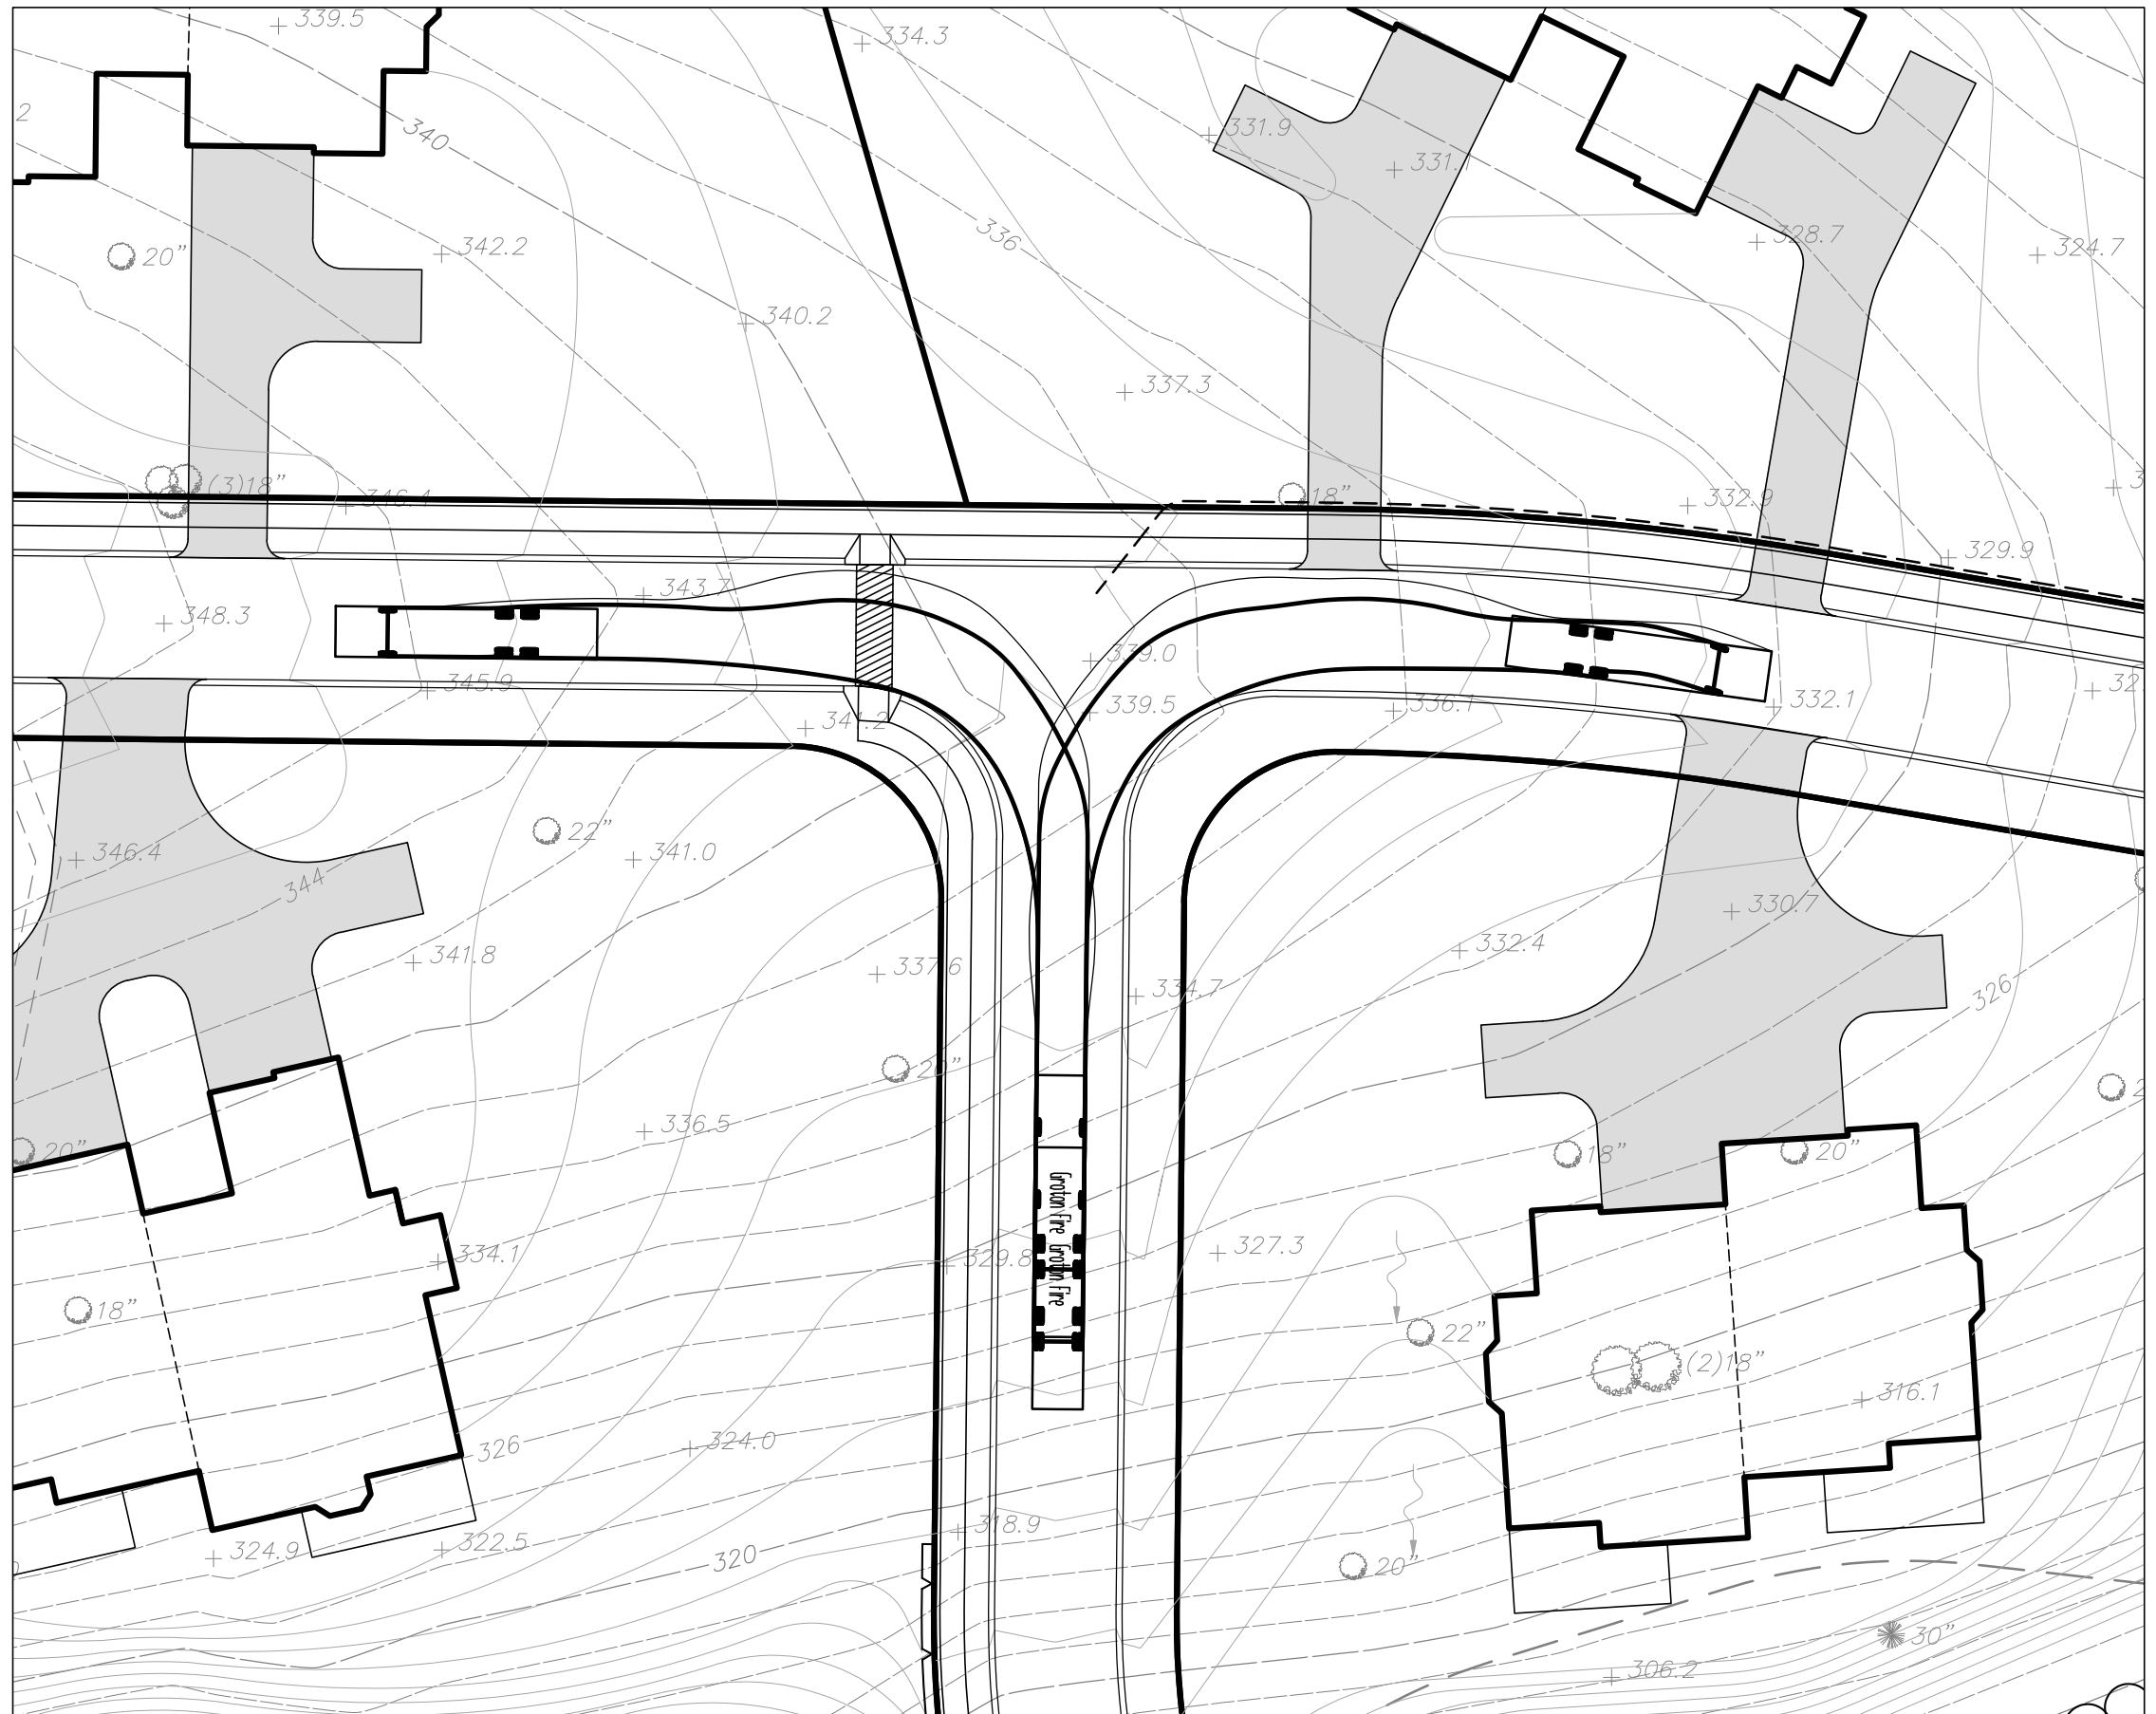



GRAPHIC SCALE
SCALE: 1" = 30'

VEHICLE MOVEMENT 5
LOCATED IN
GROTON, MASSACHUSETTS
(MIDDLESEX COUNTY)

PREPARED FOR
RESTORATION CAPITAL, LLC.
FEBRUARY 4, 2021



500 CUMMINGS CENTER, SUITE 5950 BEVERLY, MASSACHUSETTS 01915
69 MILK STREET, SUITE 302 WESTBOROUGH, MASSACHUSETTS 01581
TELEPHONE: (978) 299-0447 WWW.MERIDIANASSOC.COM
TELEPHONE: (508) 871-7030

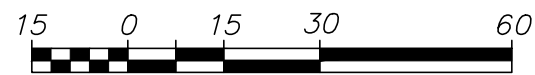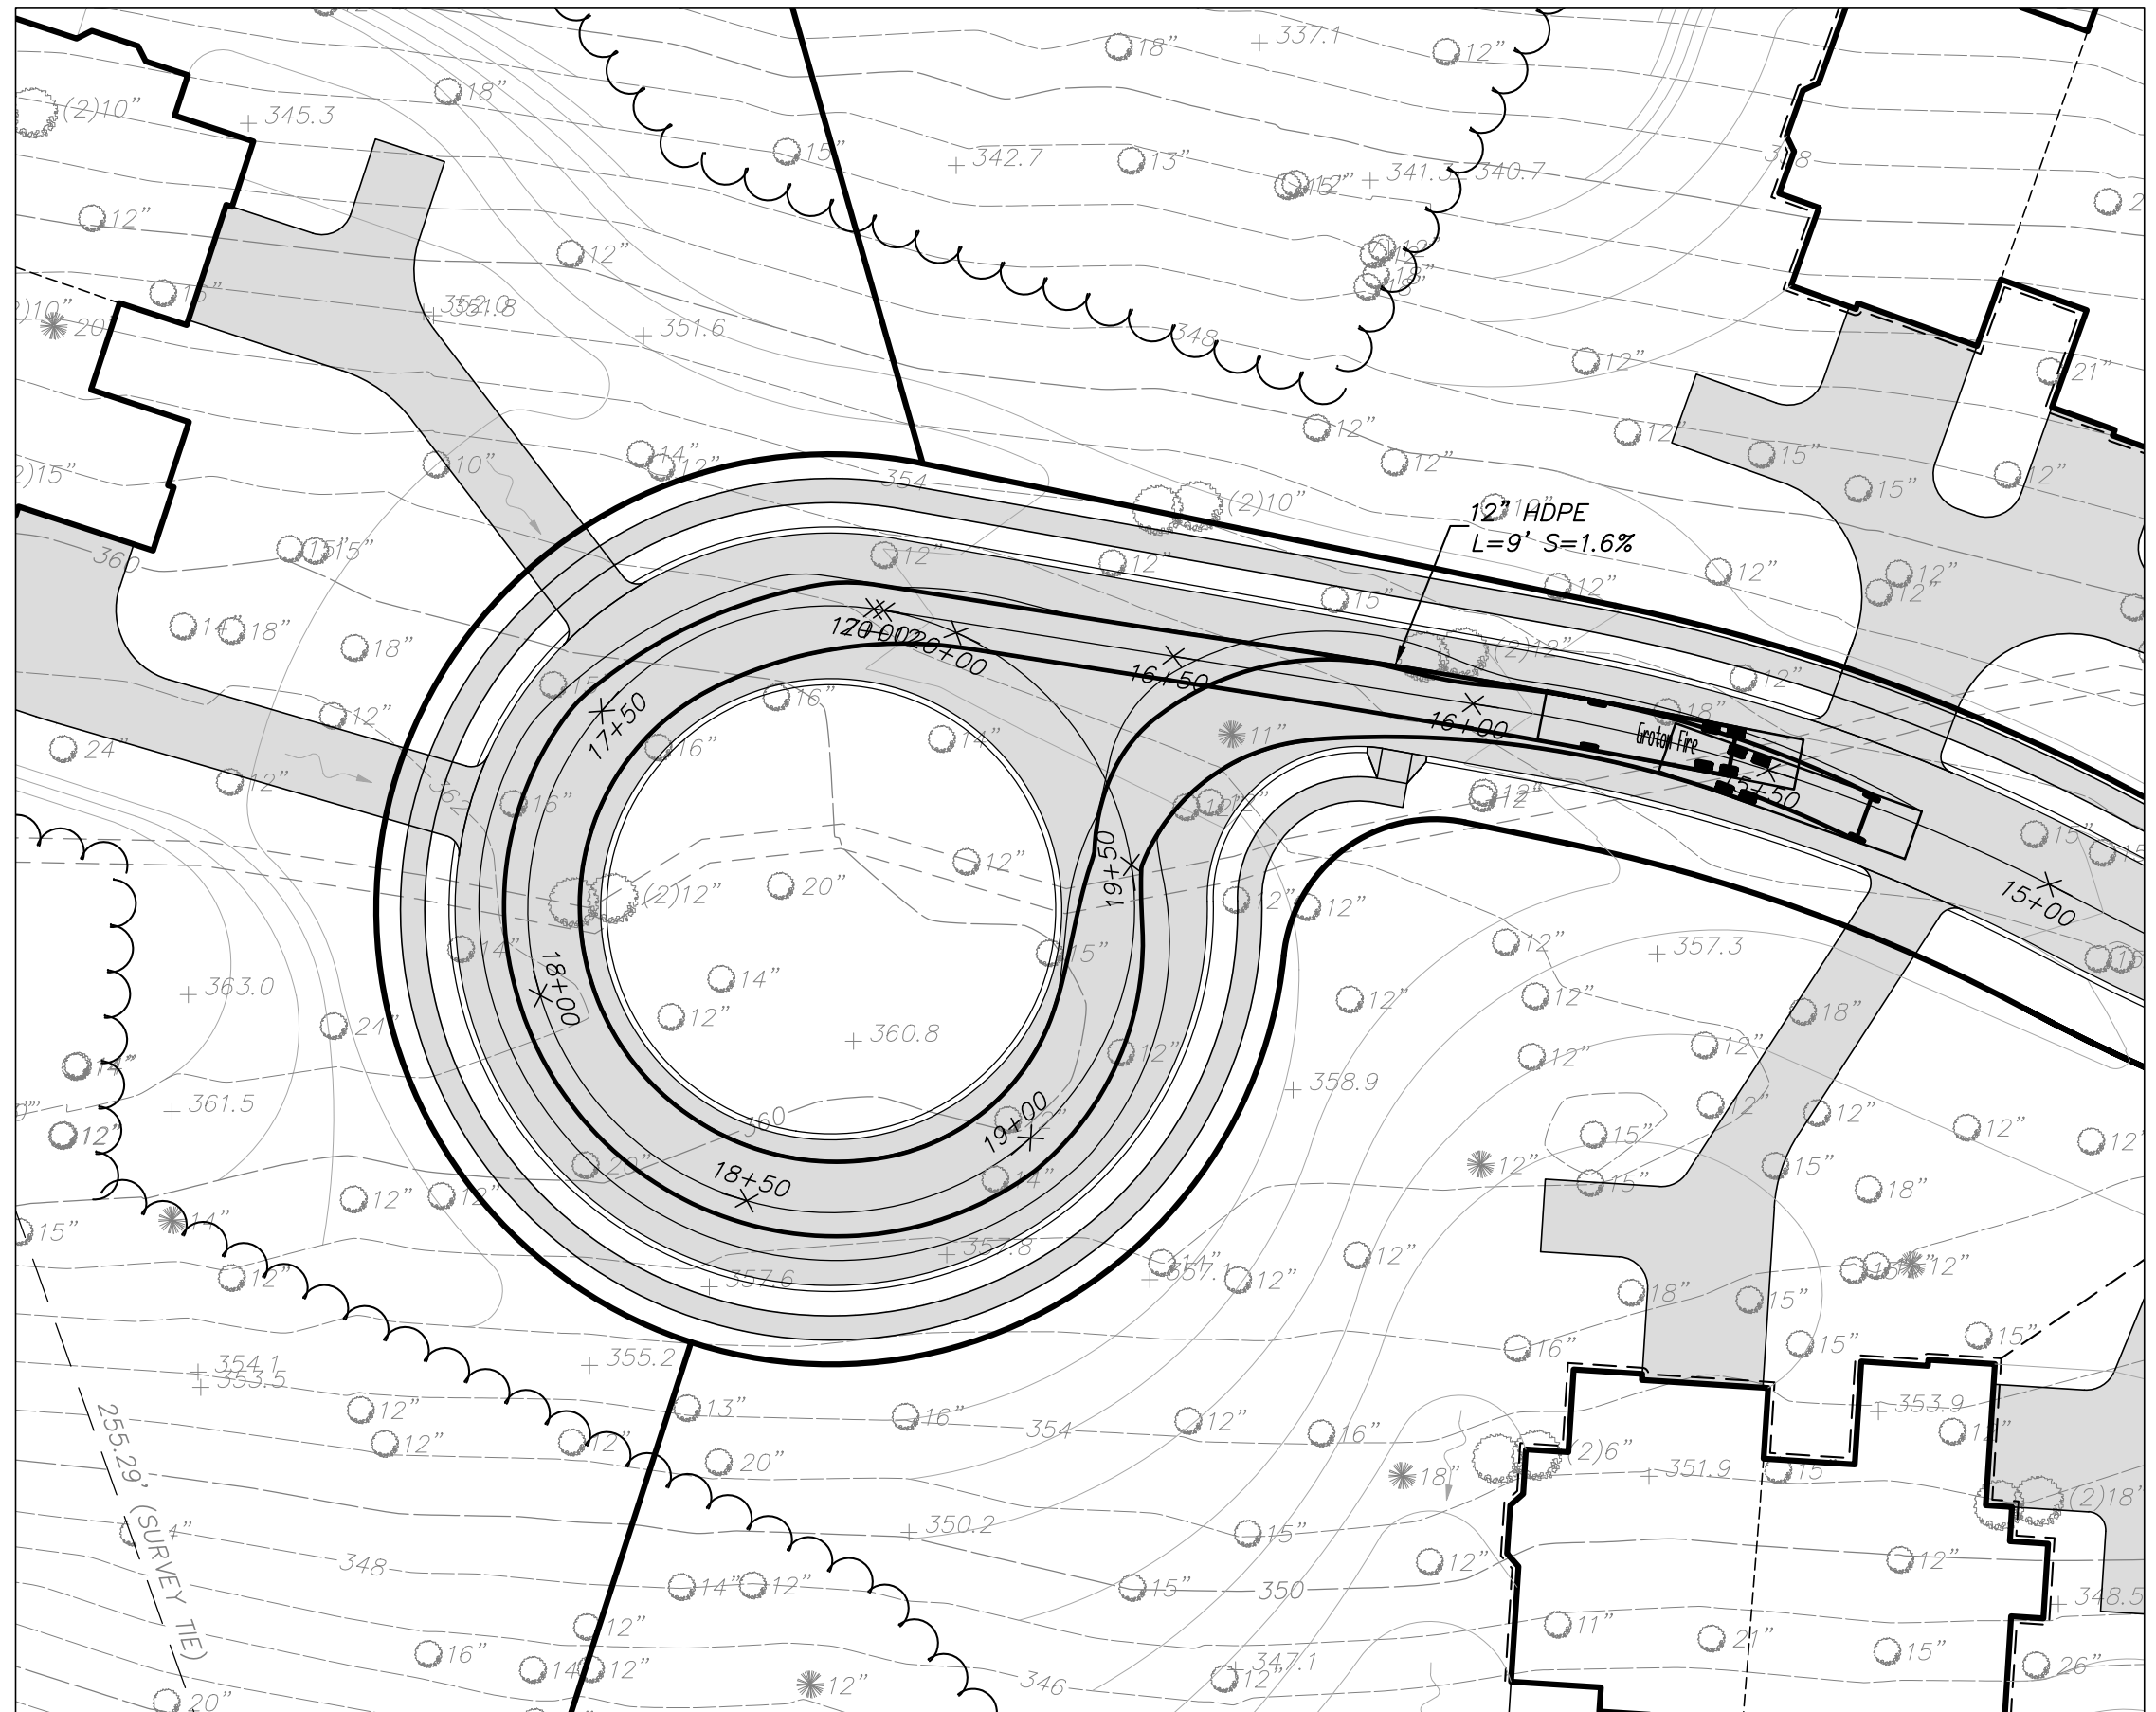

GRAPHIC SCALE
SCALE: 1" = 30'