



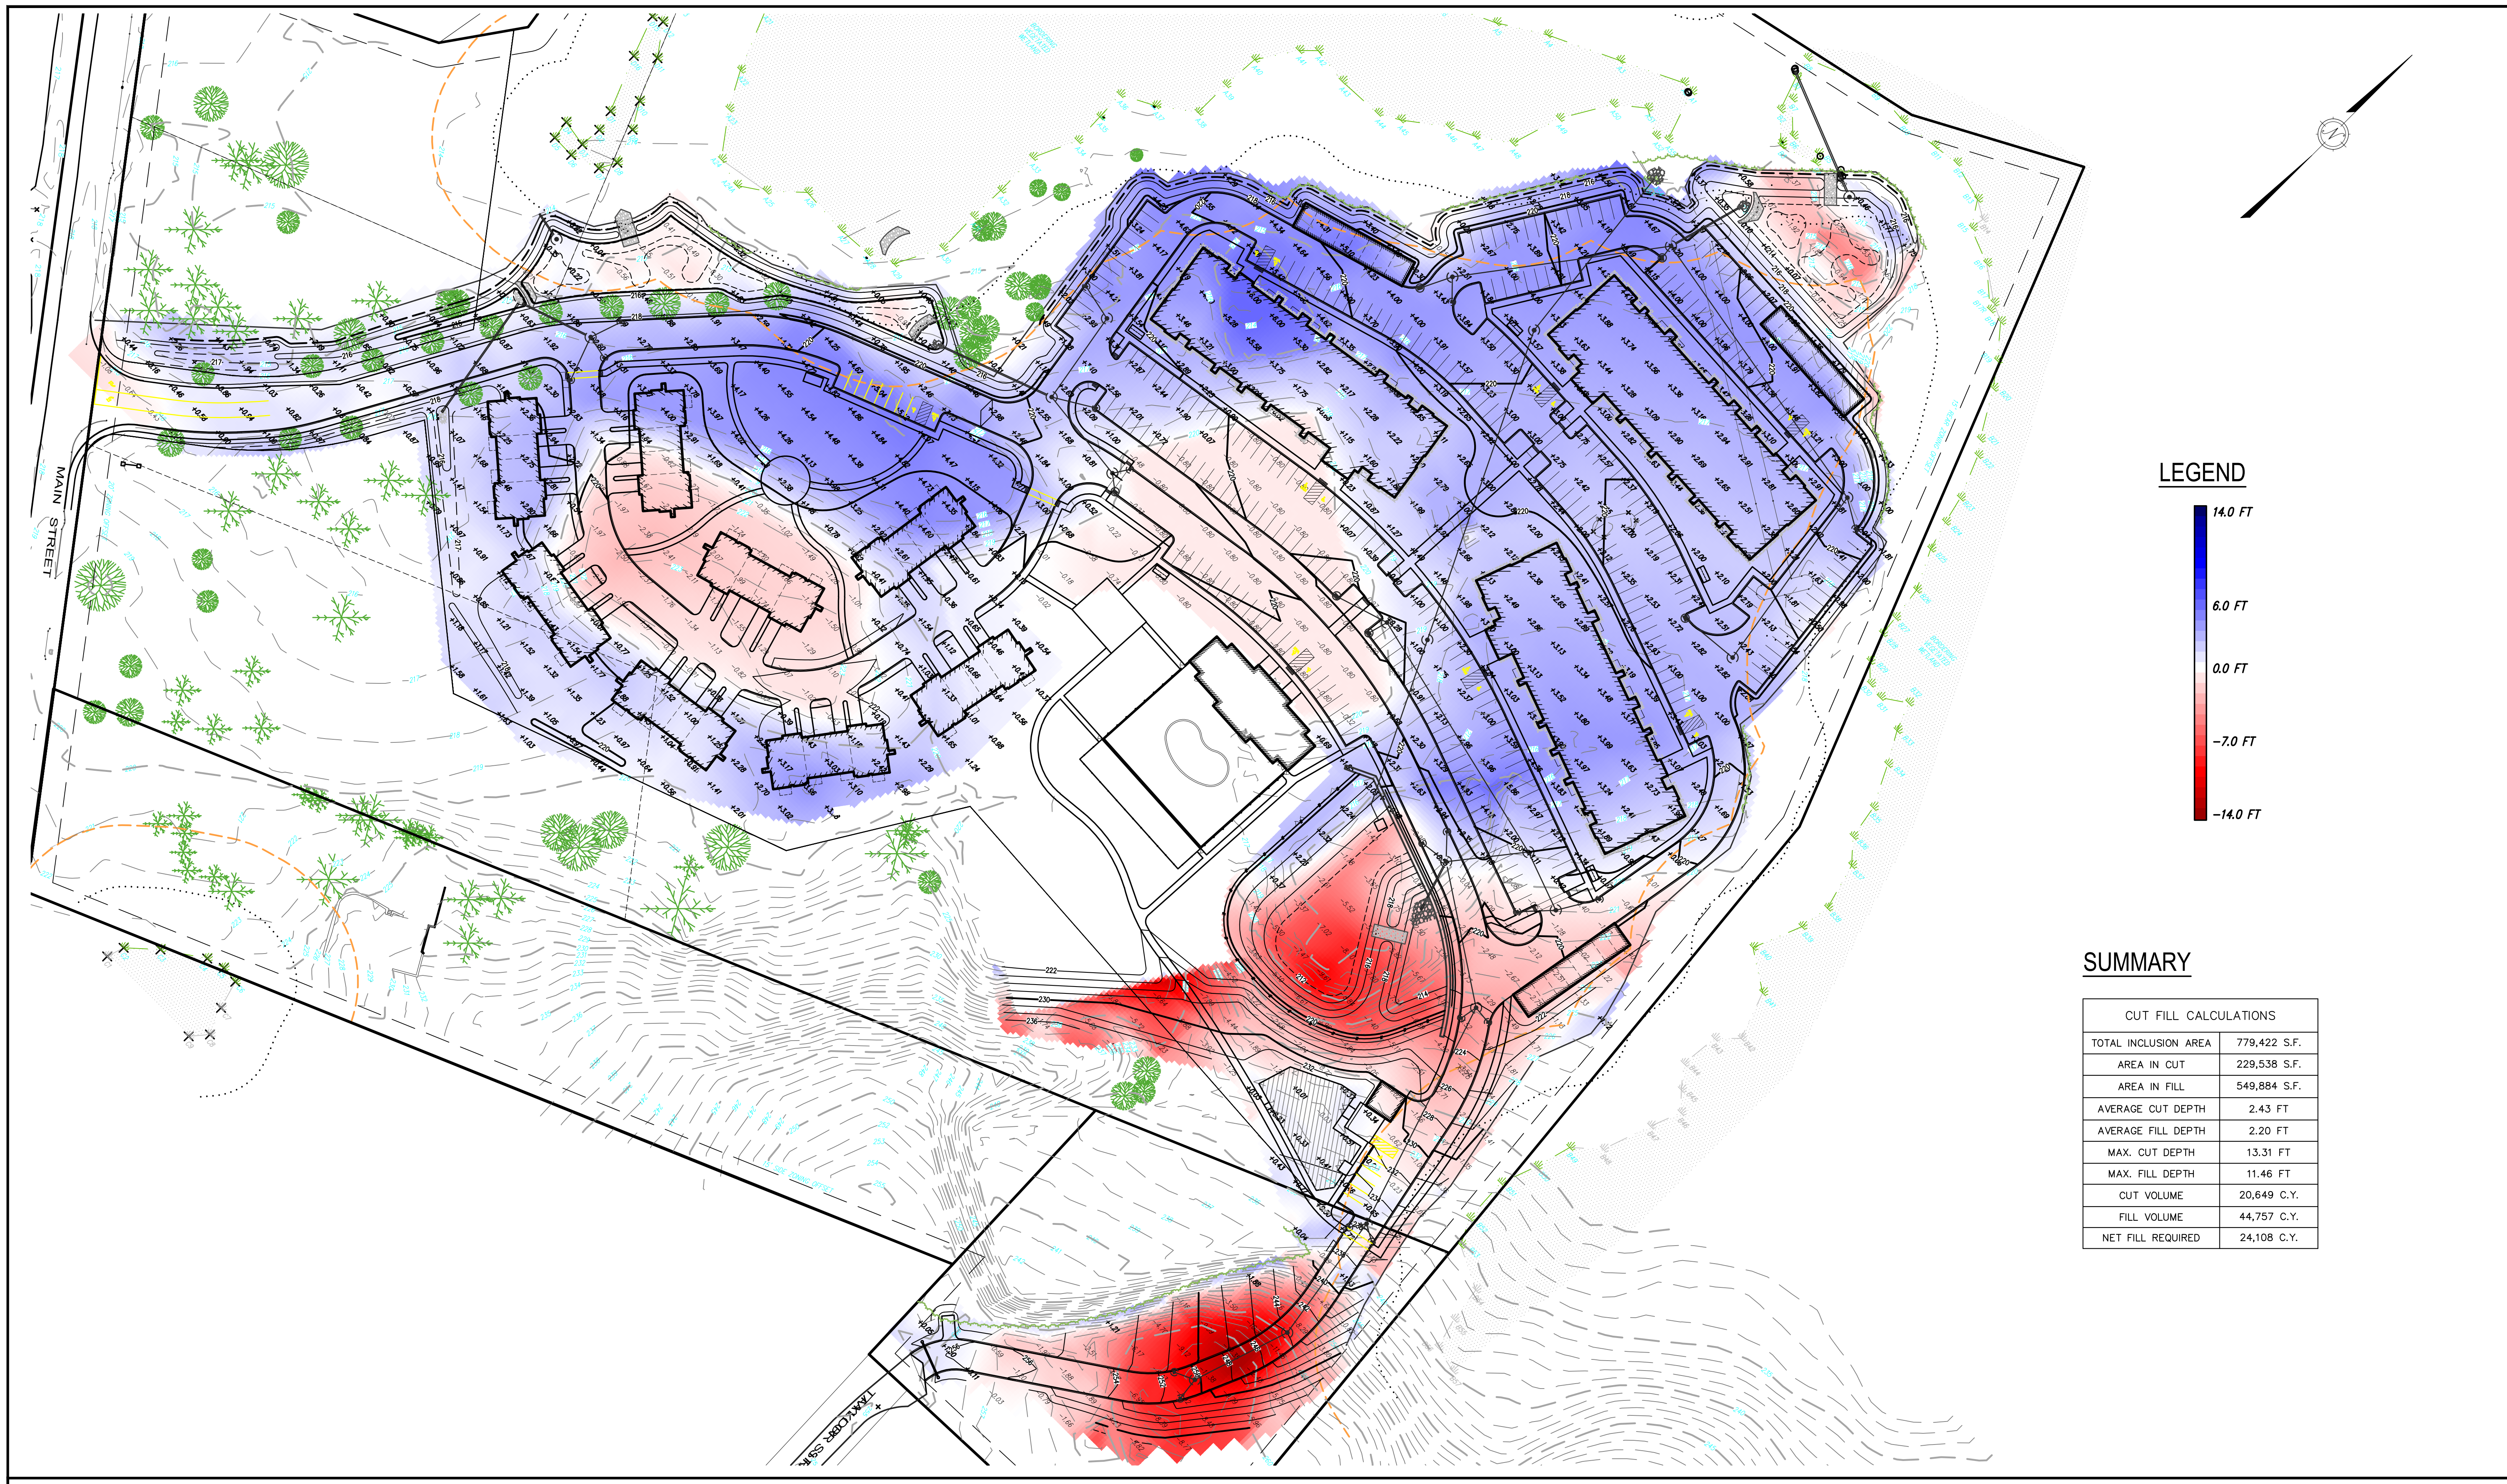

LEGEND

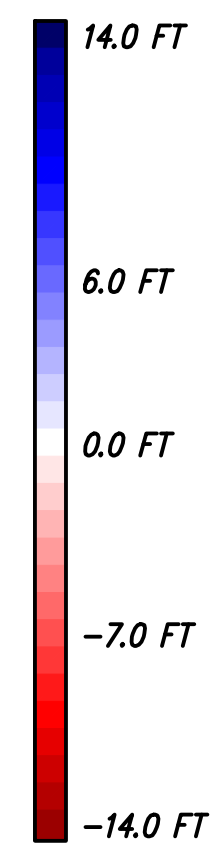

SUMMARY

CUT FILL CALCULATIONS	
TOTAL INCLUSION AREA	779,422 S.F.
AREA IN CUT	229,538 S.F.
AREA IN FILL	549,884 S.F.
AVERAGE CUT DEPTH	2.43 FT
AVERAGE FILL DEPTH	2.20 FT
MAX. CUT DEPTH	13.31 FT
MAX. FILL DEPTH	11.46 FT
CUT VOLUME	20,649 C.Y.
FILL VOLUME	44,757 C.Y.
NET FILL REQUIRED	24,108 C.Y.

PREPARED BY:



DILLIS & ROY

CIVIL DESIGN GROUP

CIVIL ENGINEERS

LAND SURVEYORS

WETLAND CONSULTANTS

1 MAIN STREET, SUITE 1

LUNENBURG, MA 01462

PHONE: (978) 779-6091

www.dillisandroy.com

OWNER:

500 MG LLC
6 LYBERTY WAY
WESTFORD, MASSACHUSETTS

APPLICANT:

500 MG LLC
6 LYBERTY WAY
WESTFORD, MASSACHUSETTS

SCALE:



1 in. = 60 ft.

COPYRIGHT DILLIS & ROY CIVIL DESIGN GROUP, INC 2023

DATE:
6/15/2023

DESIGN BY:
RPV

DRAWN BY:
RPV

CHECKED BY:
GSR

CUT & FILL EXHIBIT
GROTON FARMS
500 MAIN STREET
GROTON, MASSACHUSETTS

NO.	DATE	DESCRIPTION	BY

JOB NO.
6842

DRAWING NO.
6842-CUT/FILL

SHEET NO.
EX